


SWEET DESIGNS  
JOAN M. SWEET  
ARCHITECT


1435 STONEFIELD COURT  
WAUKESHA, WISCONSIN  
53186  
(262) 227-1228

PROJECT:  
NEW  
REMODELING  
FOR  
U BUILD IT


1065  
Katherine DR  
Village of  
Elm Grove  
Wisconsin

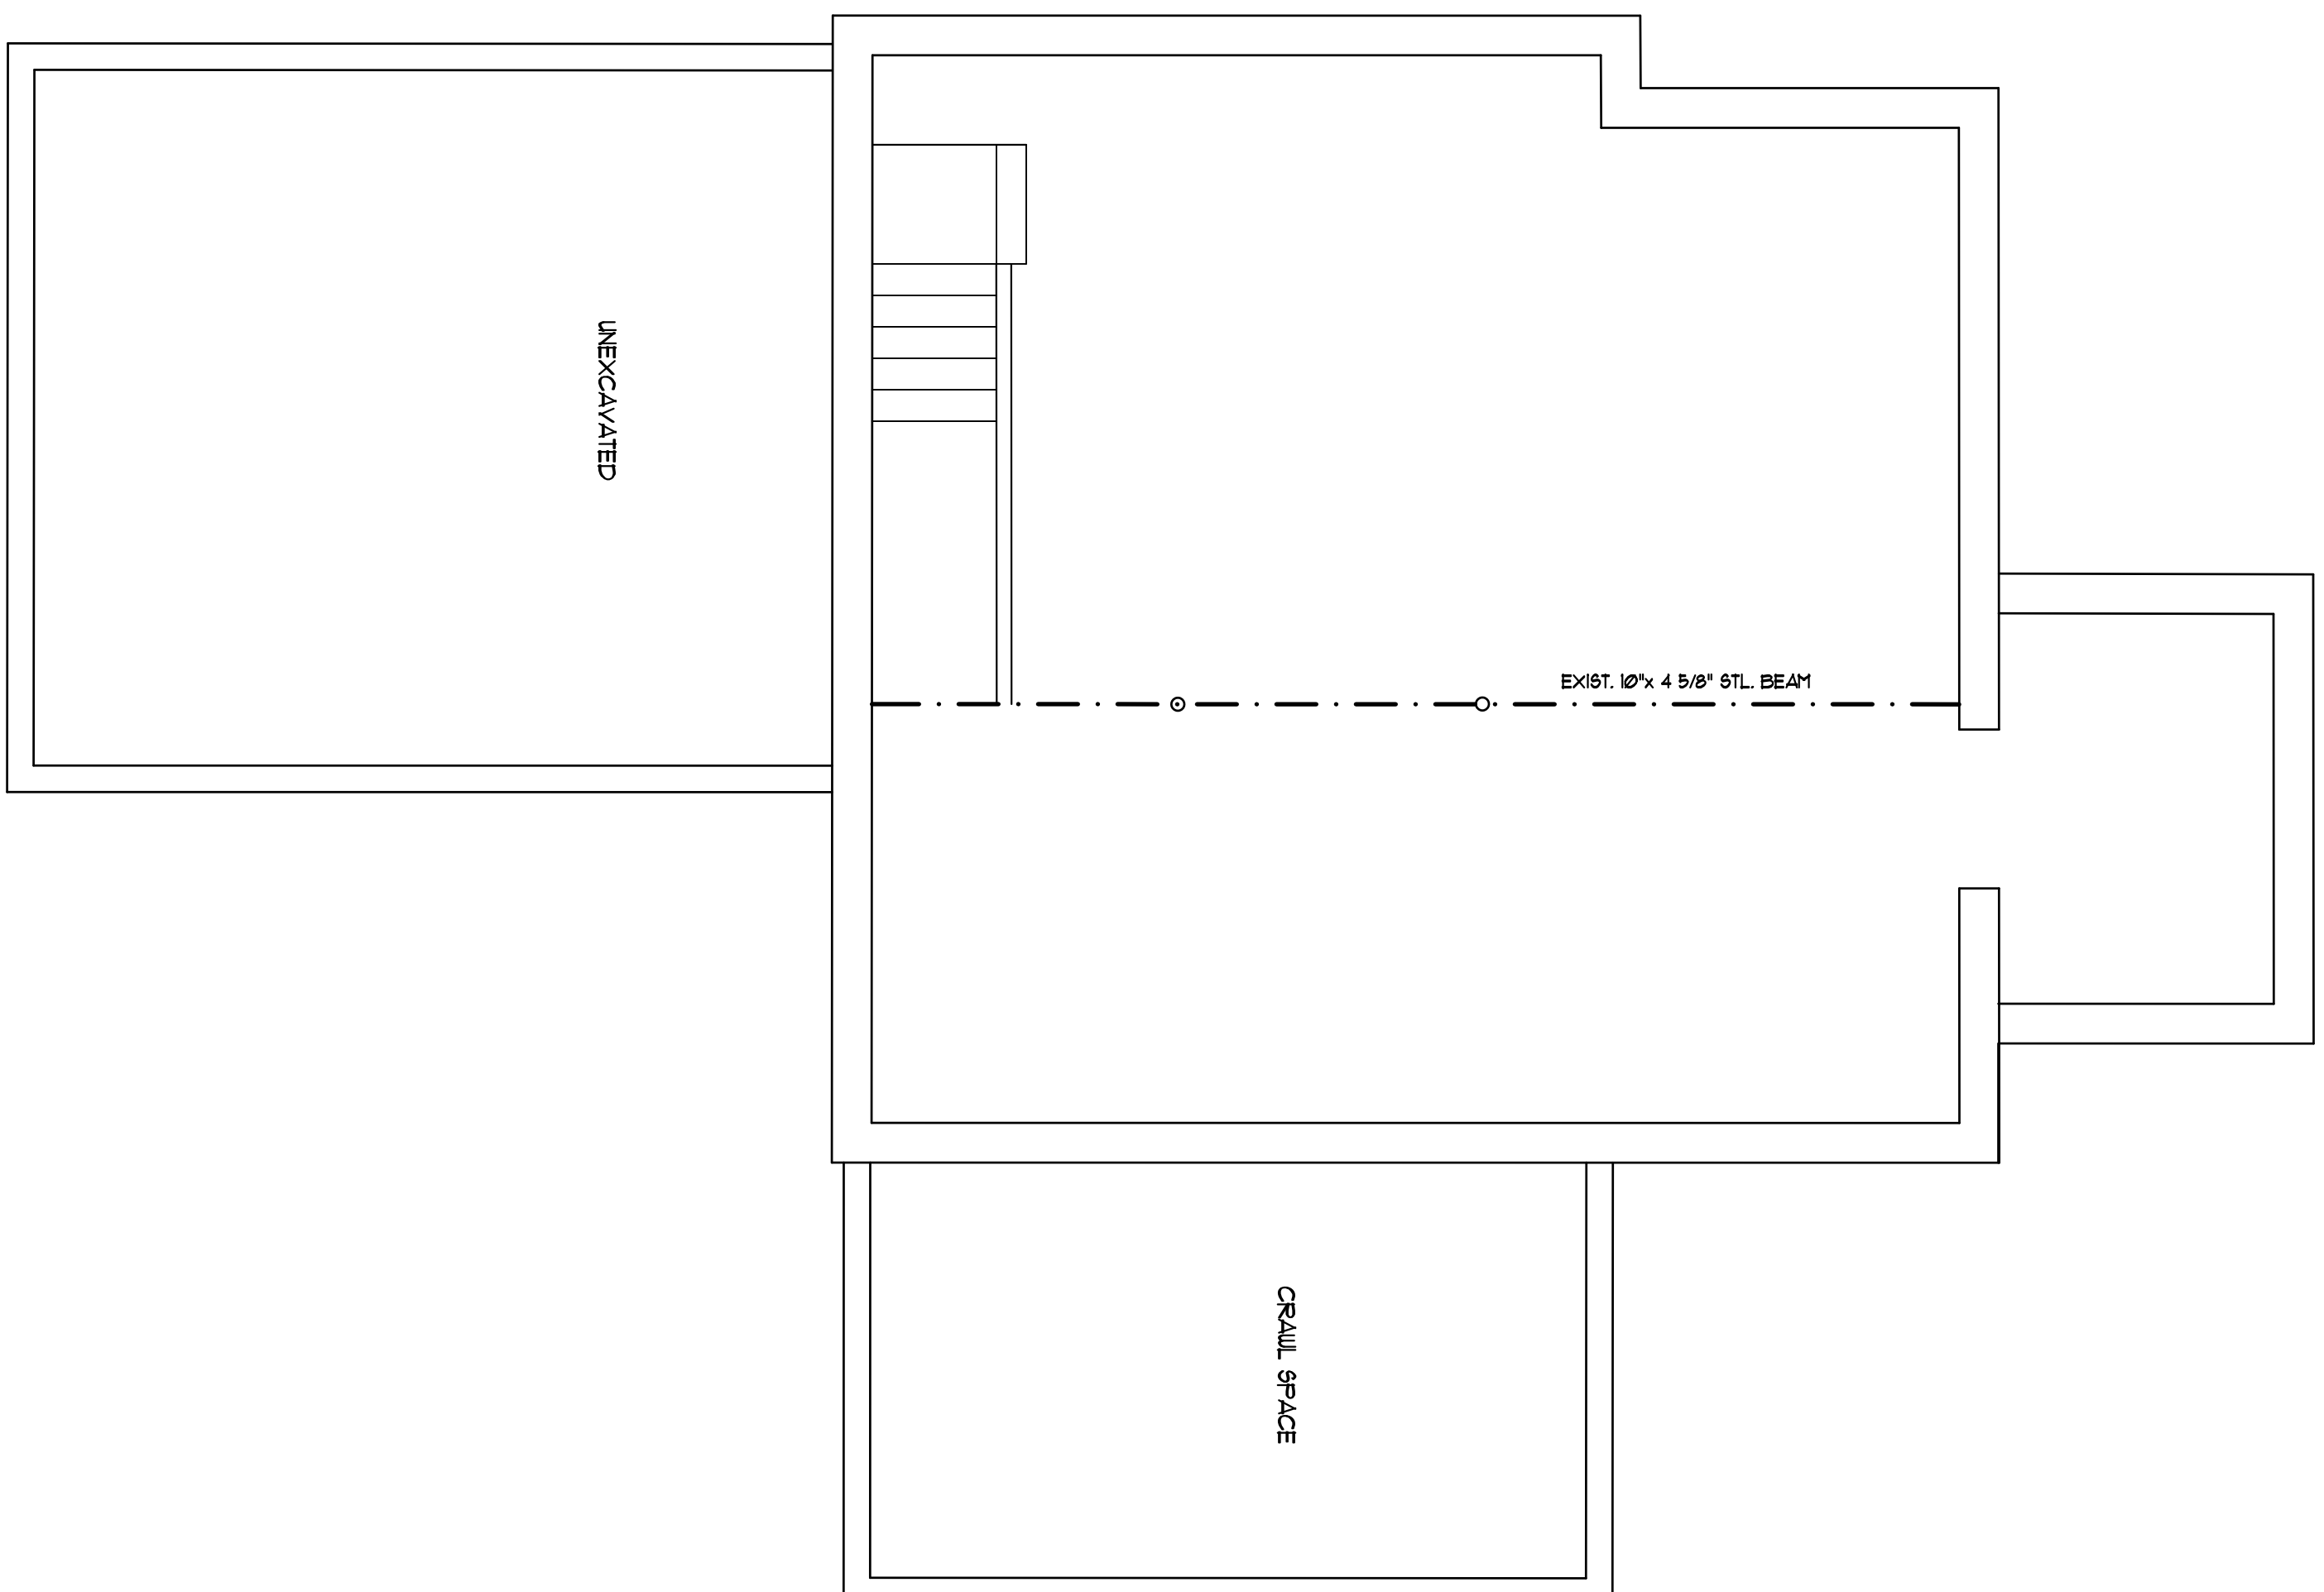

EXIST. BASEMENT PLAN  
SCALE 1/4" = 1'-0"

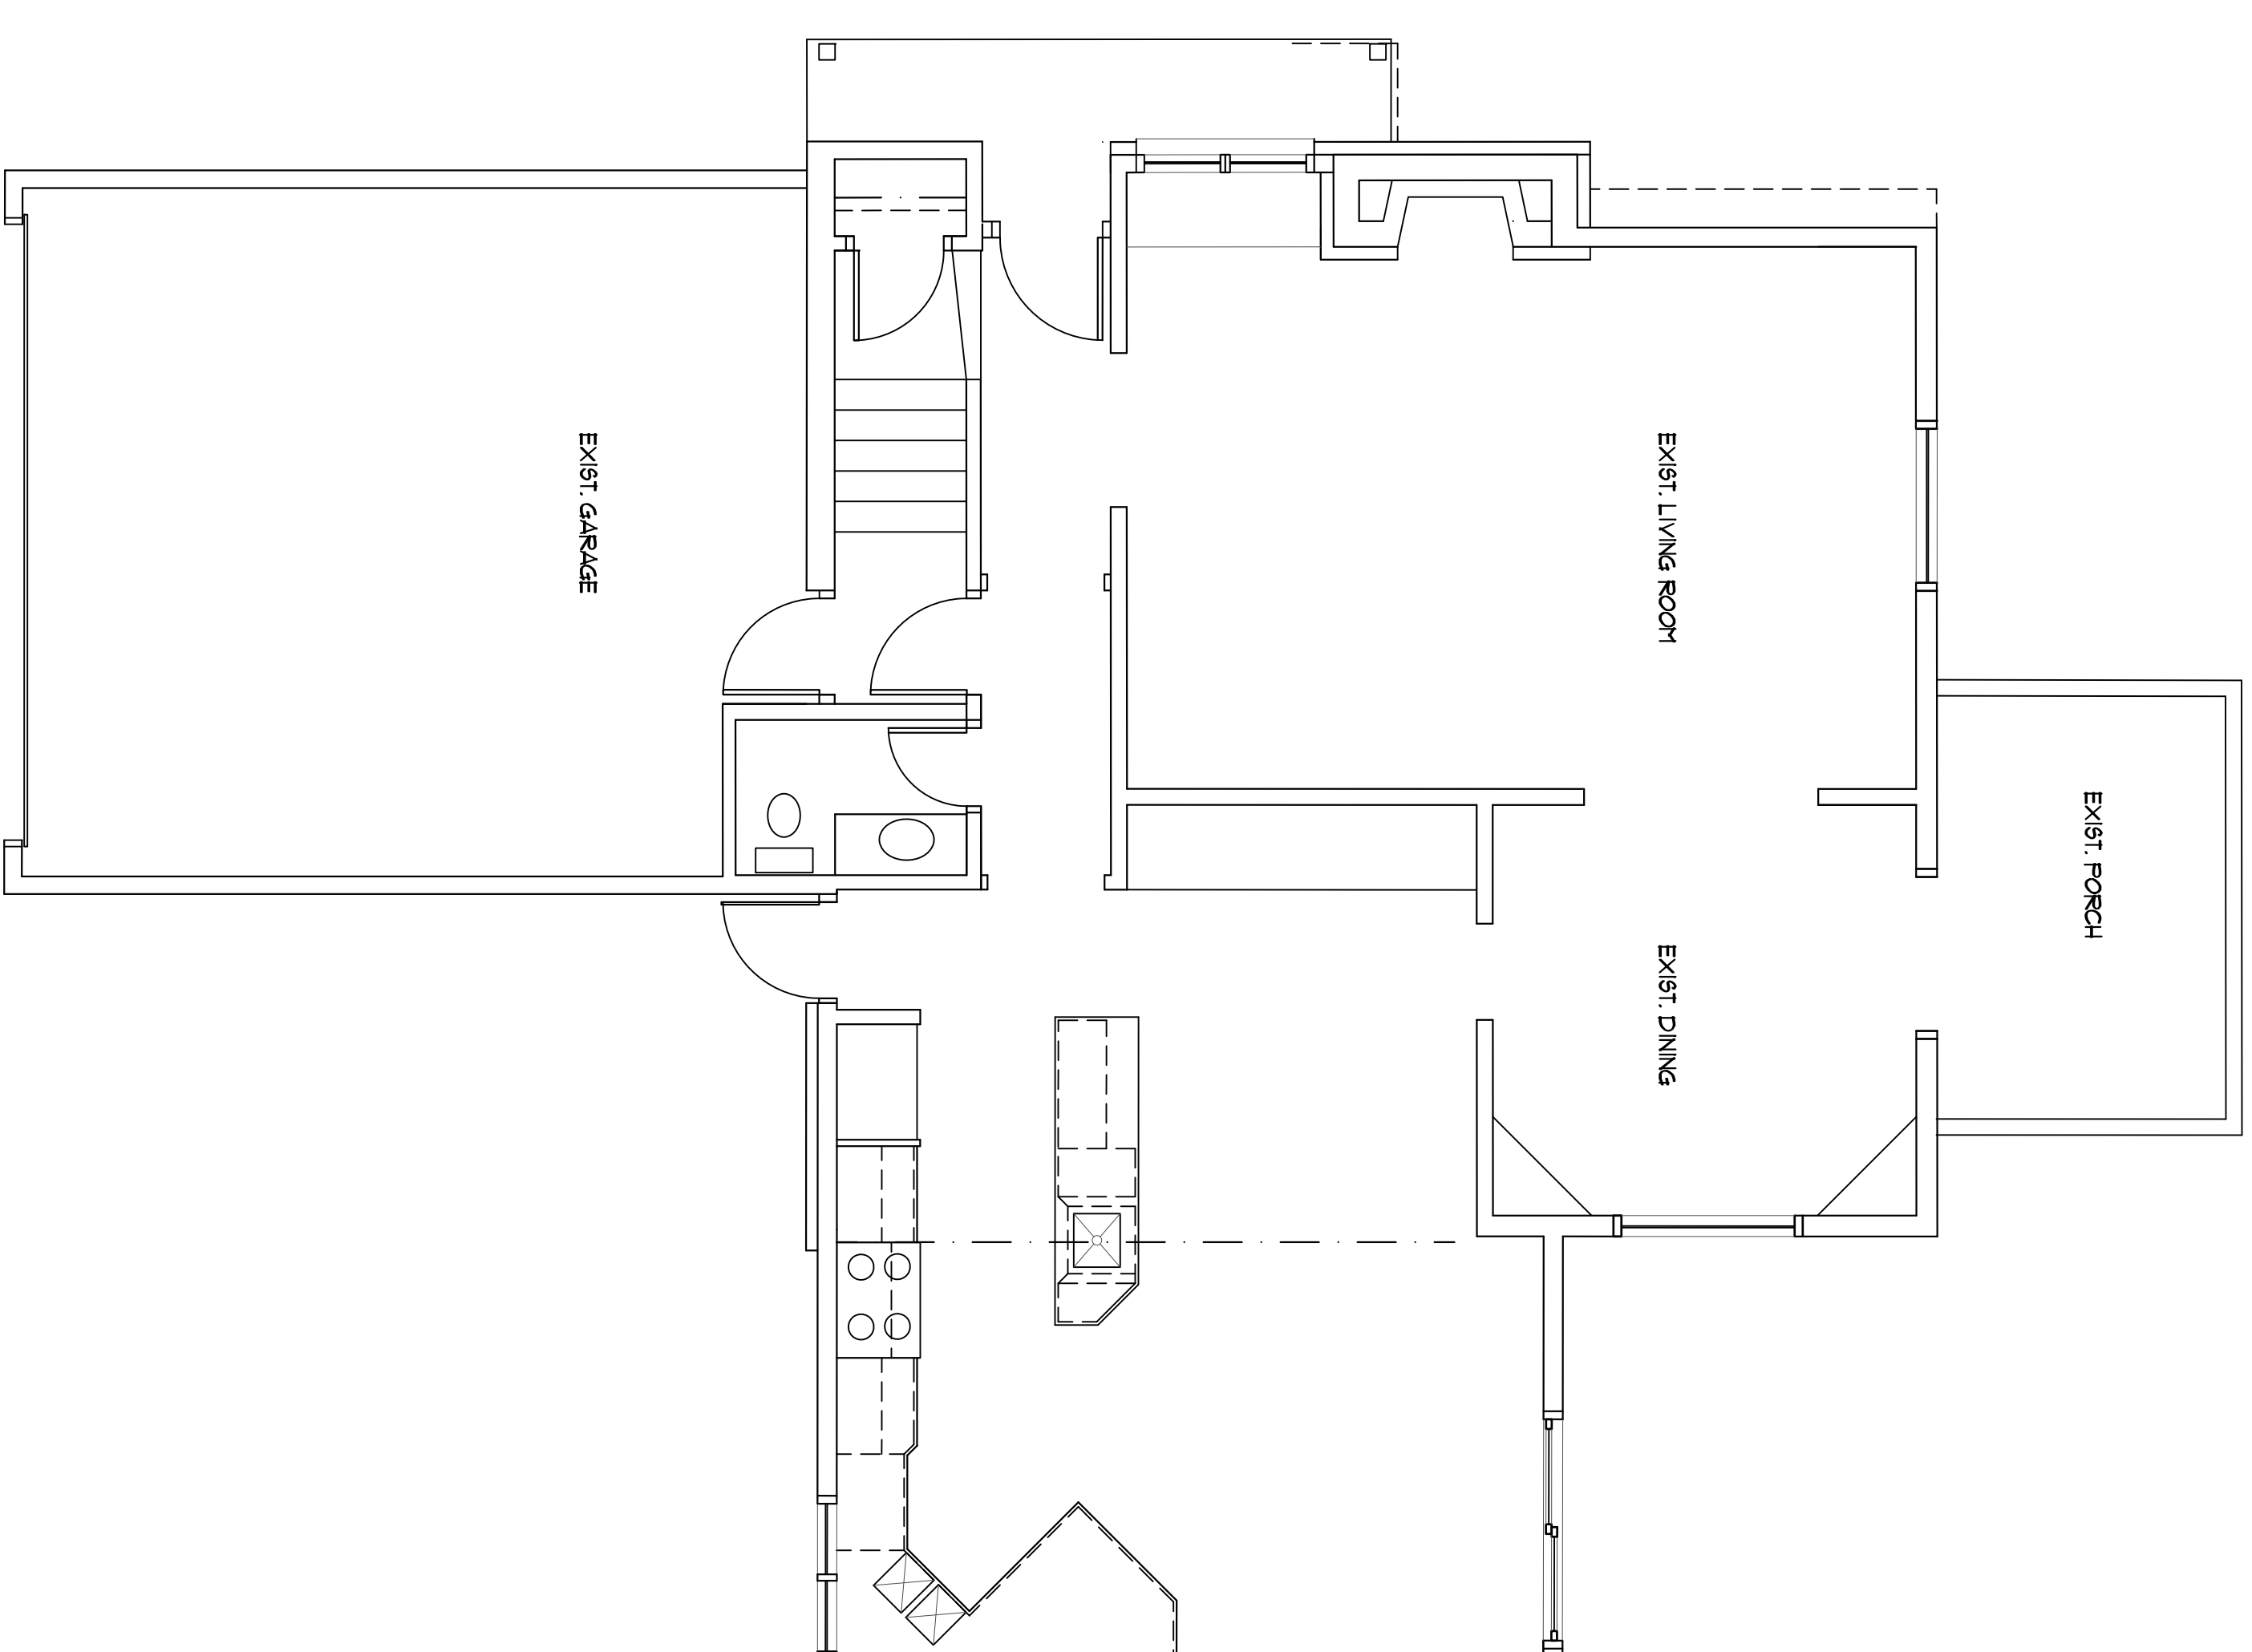

EXIST. FIRST FLOOR  
SCALE 1/4" = 1'-0"

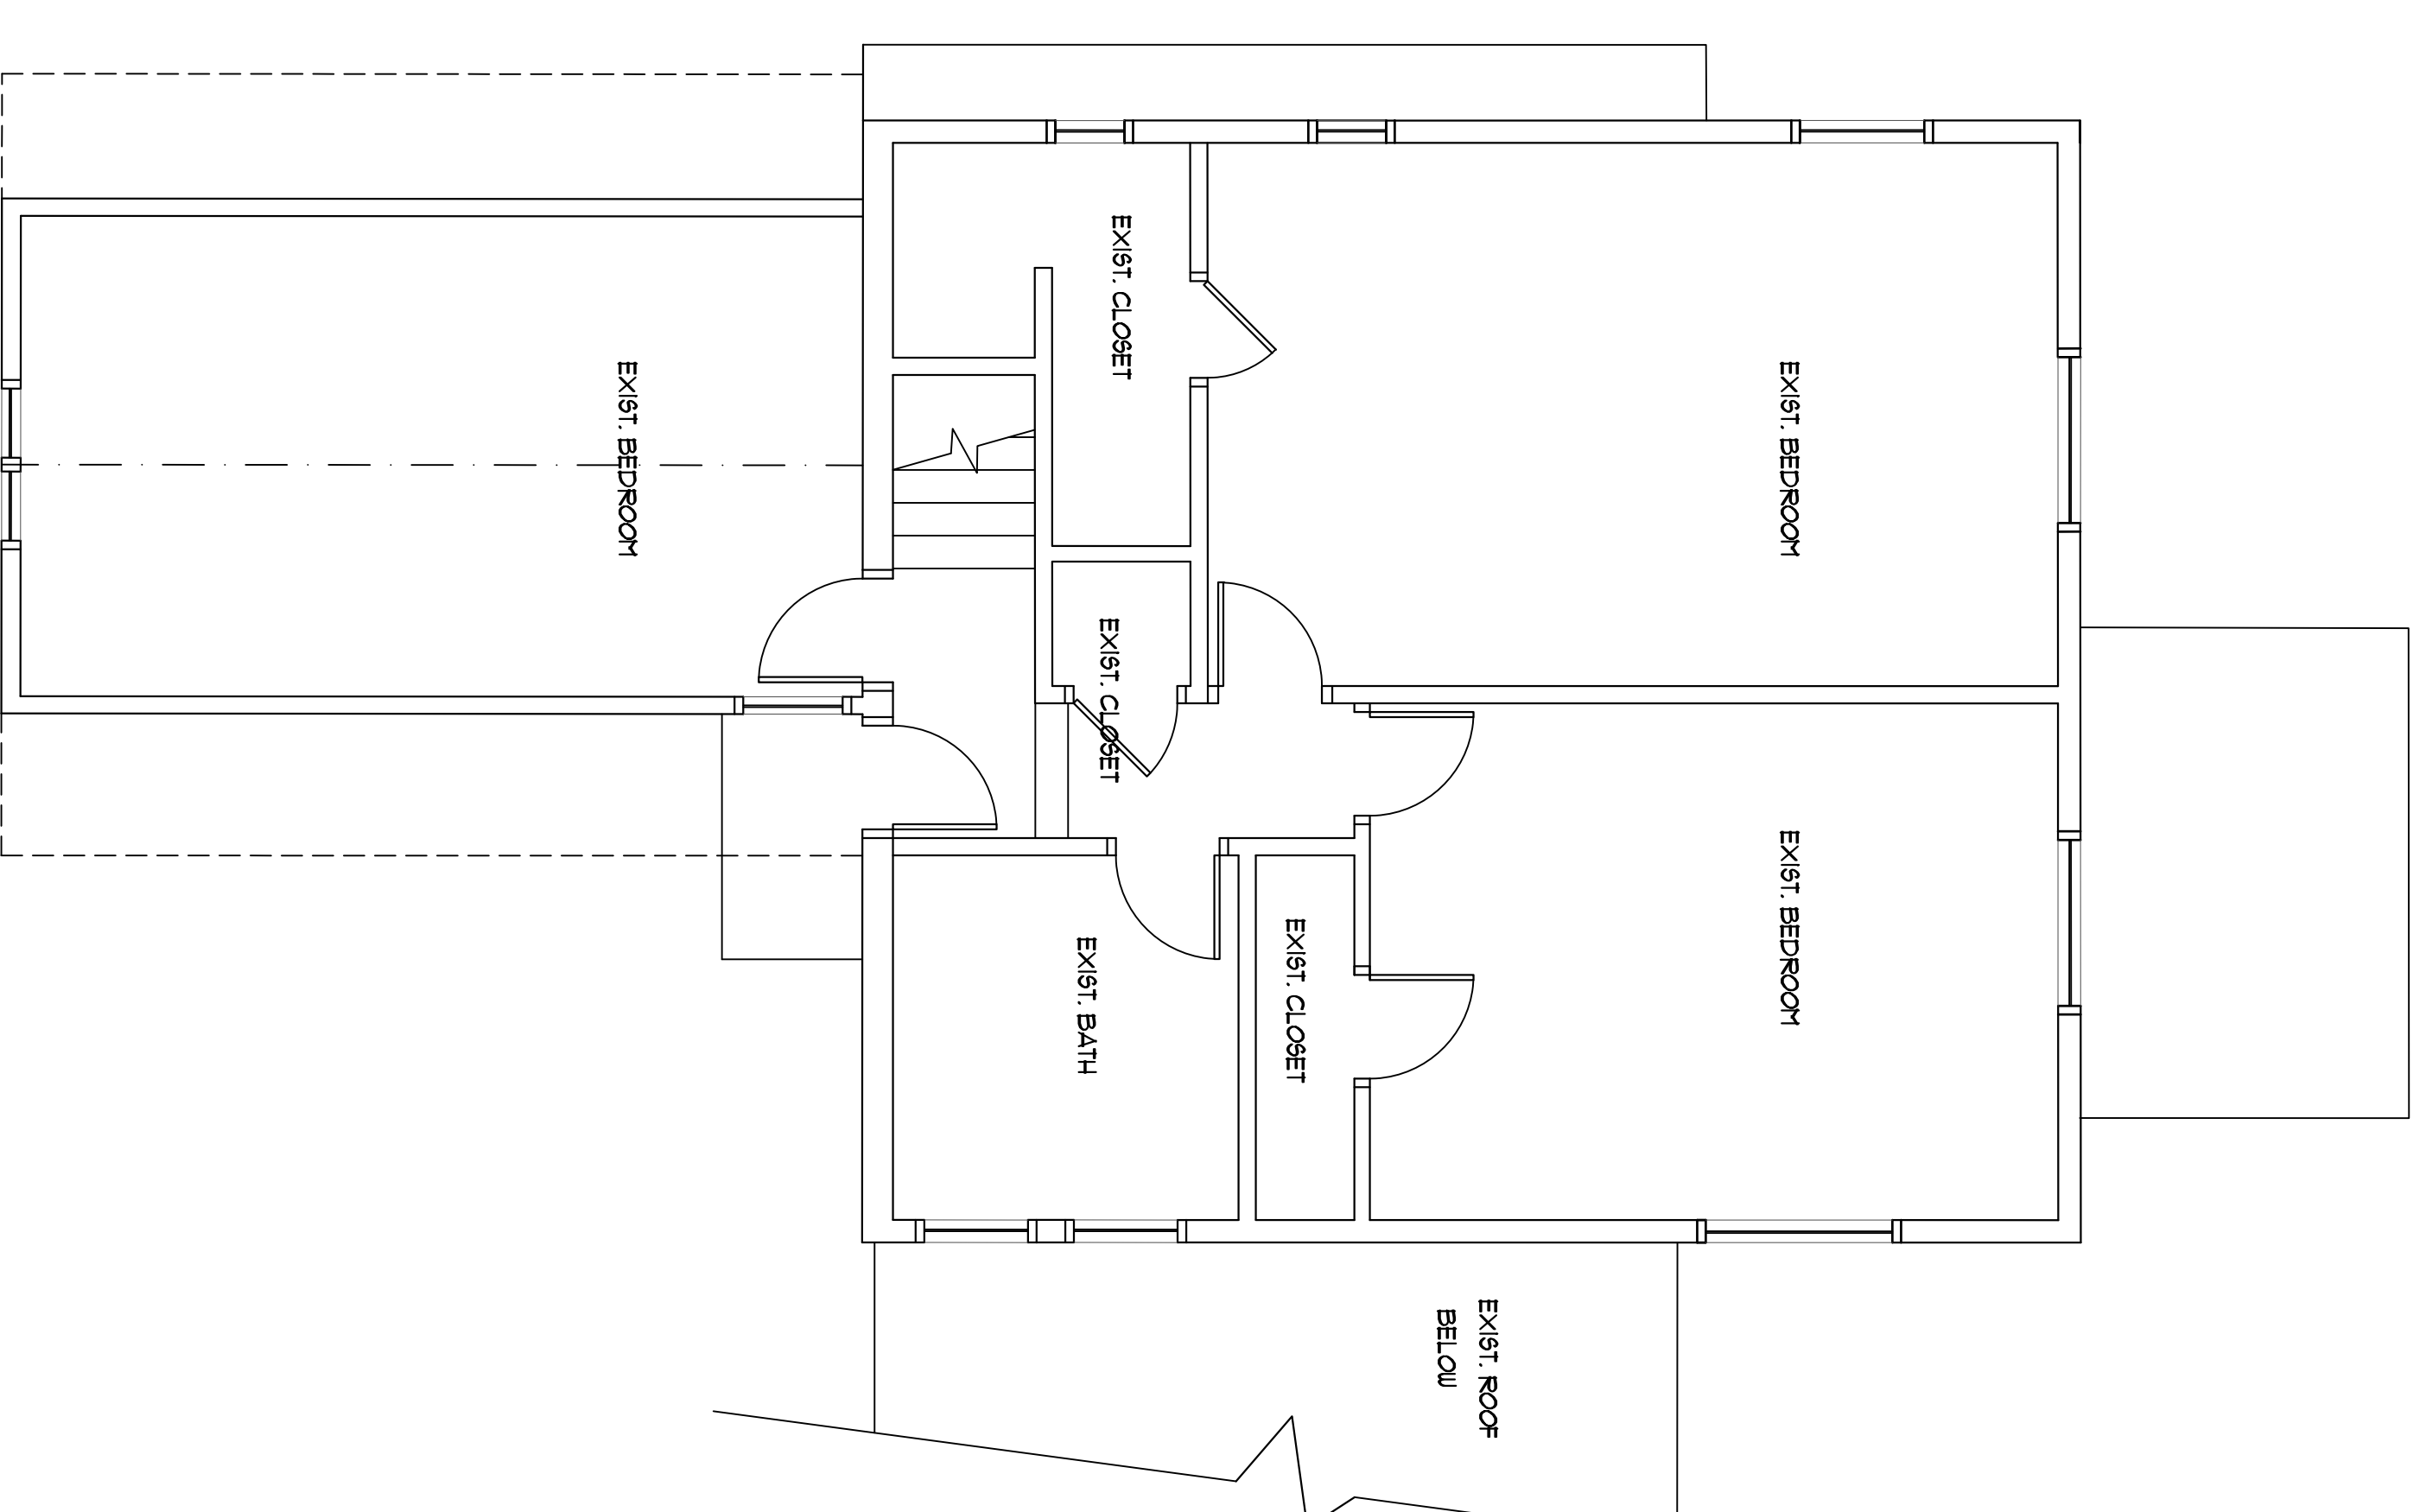

EXIST. SECOND FLOOR  
SCALE 1/4" = 1'-0"

EXIST.  
FLOOR PLANS

DATE :  
01/28/19

SHEET NO.

EX-1