




EXIST. FRONT ELEVATION
SCALE 1/4" = 1'-0"

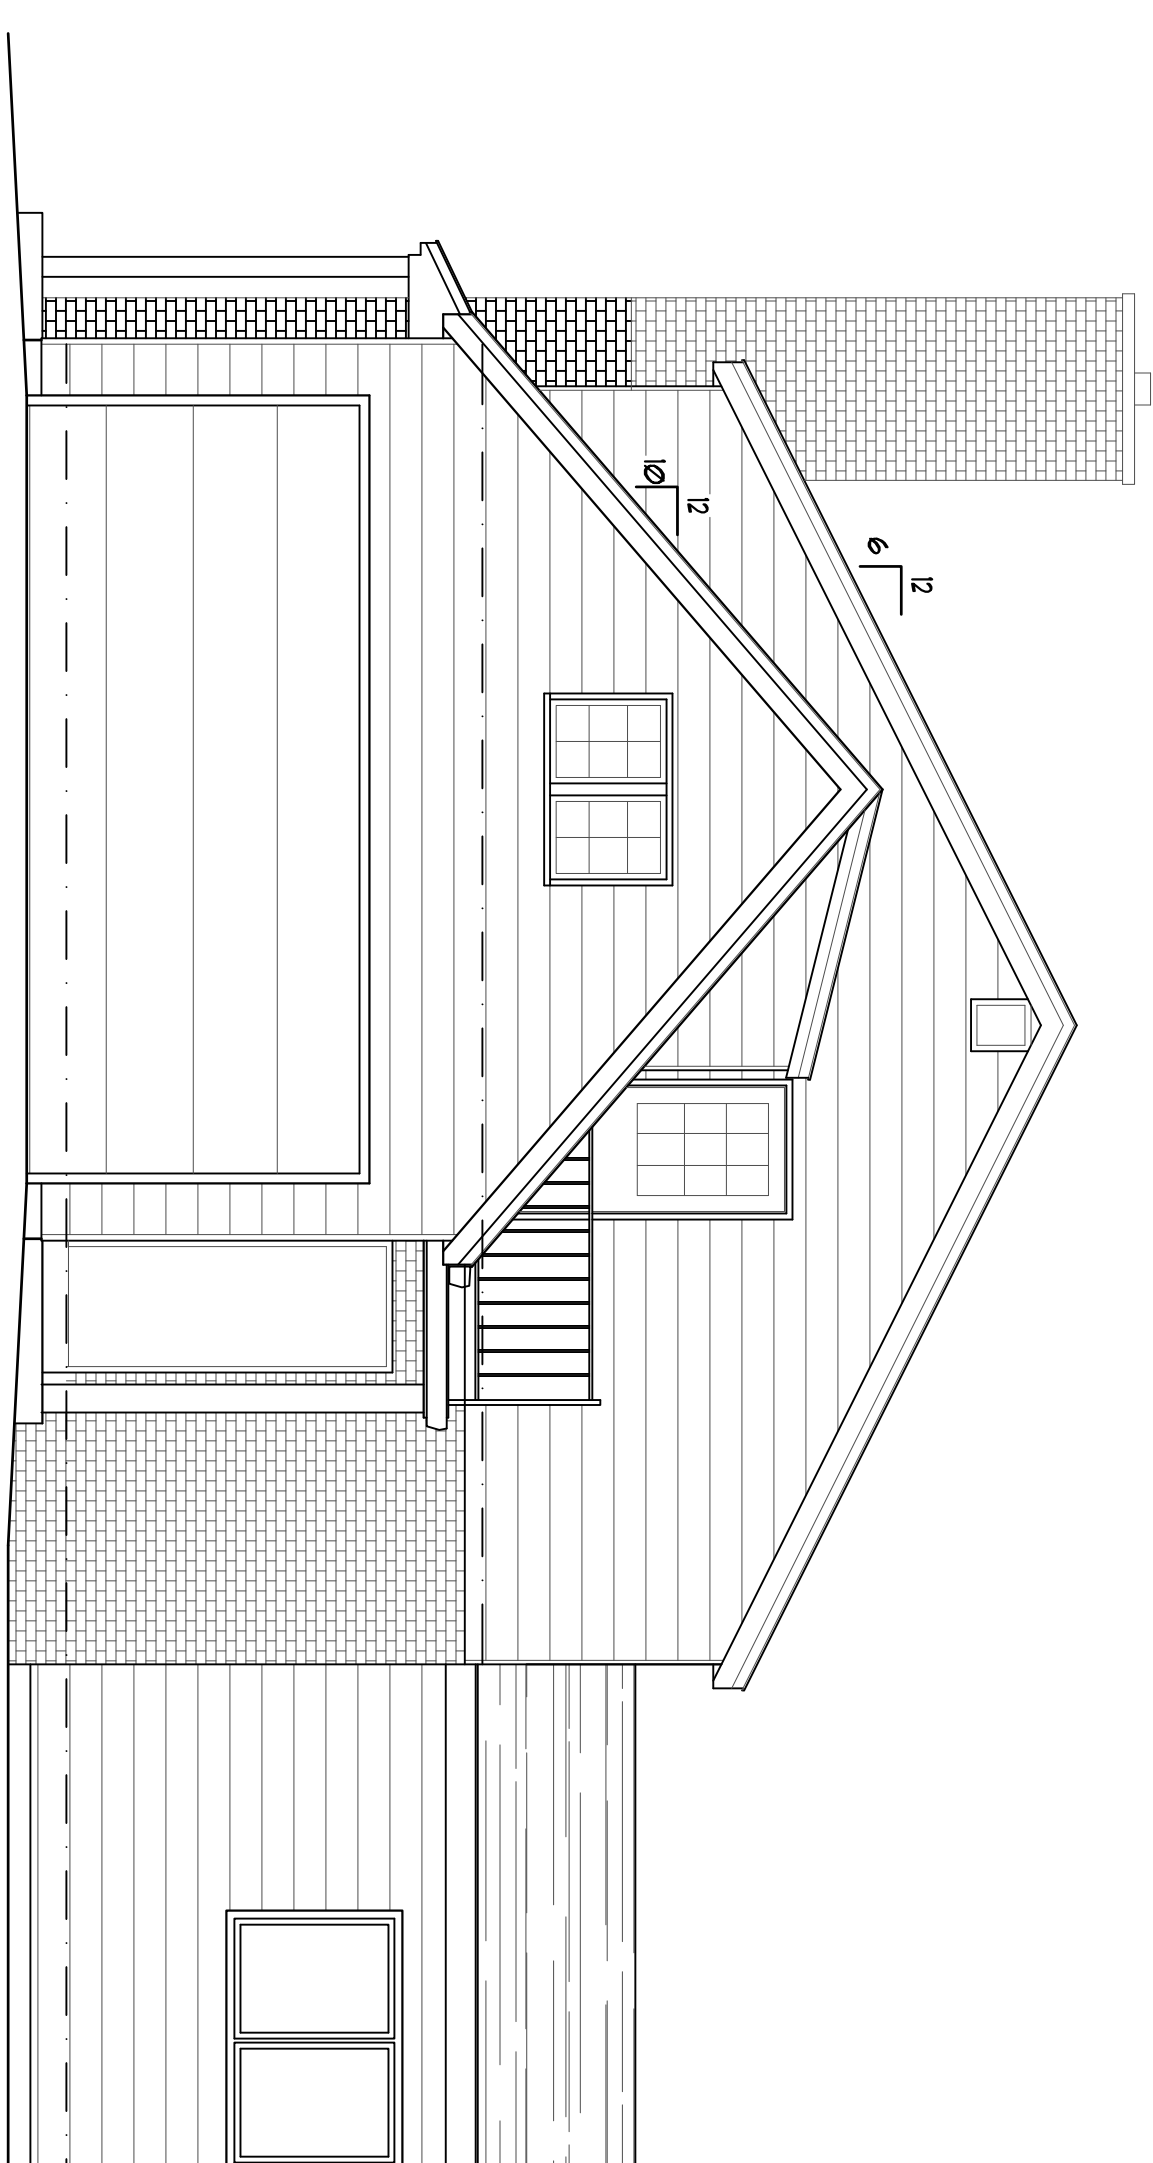

EXIST. SIDE ELEVATION
SCALE 1/4" = 1'-0"

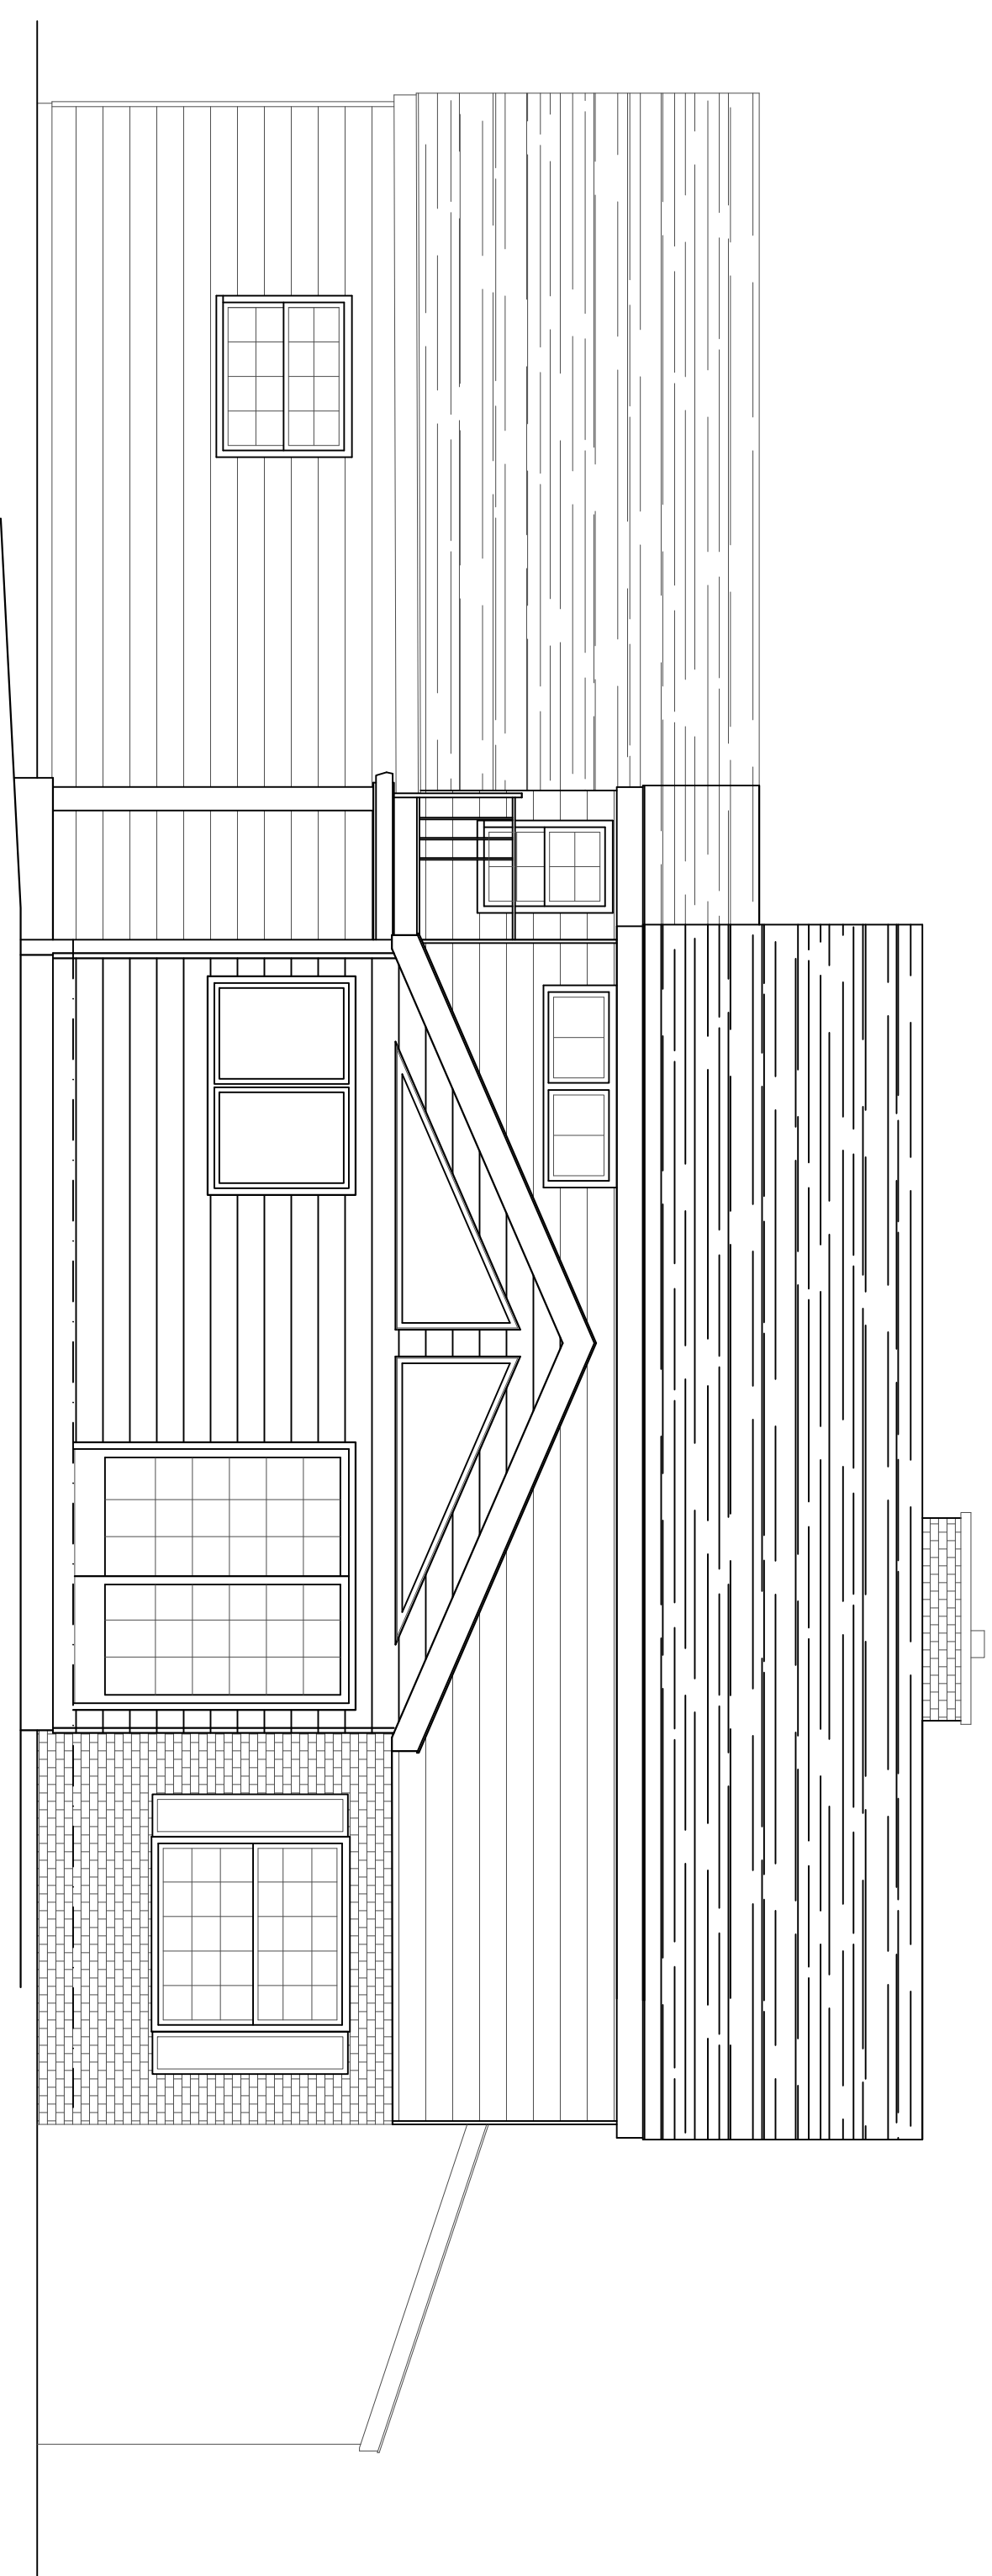

EXIST. REAR ELEVATION
SCALE 1/4" = 1'-0"

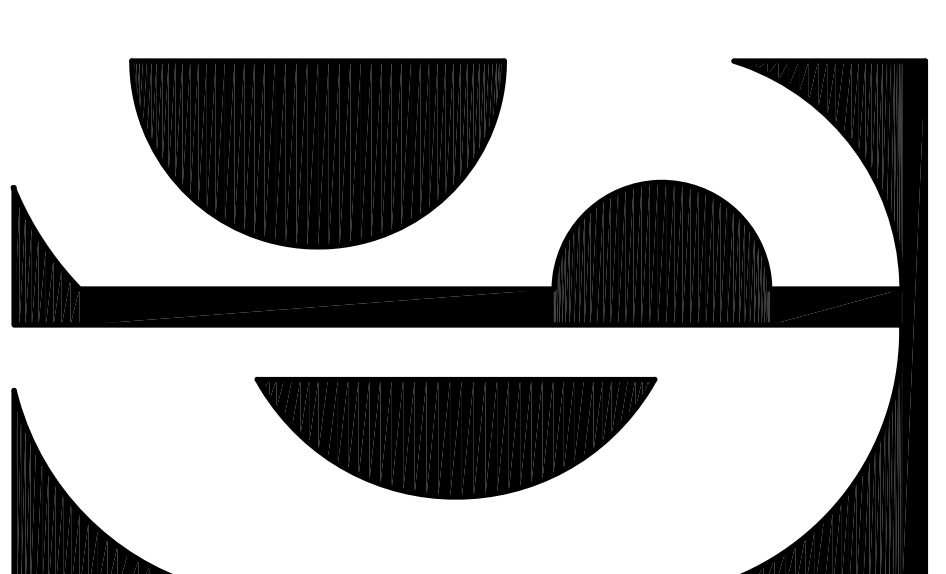

SWEET DESIGNS
JOAN M. SWEET
ARCHITECT

1435 STONEFIELD COURT
WAUKESHA, WISCONSIN
53186
(262) 227-1228

PROJECT:
NEW
REMODELING
FOR
U BUILD IT

1065
Katherine DR
Village of
Elm Grove
Wisconsin

EXIST.
ELEVATIONS

DATE :
01/28/19

SHEET NO.

EX-2