



2

2



16

WISDOT/CADDS SHEET 410

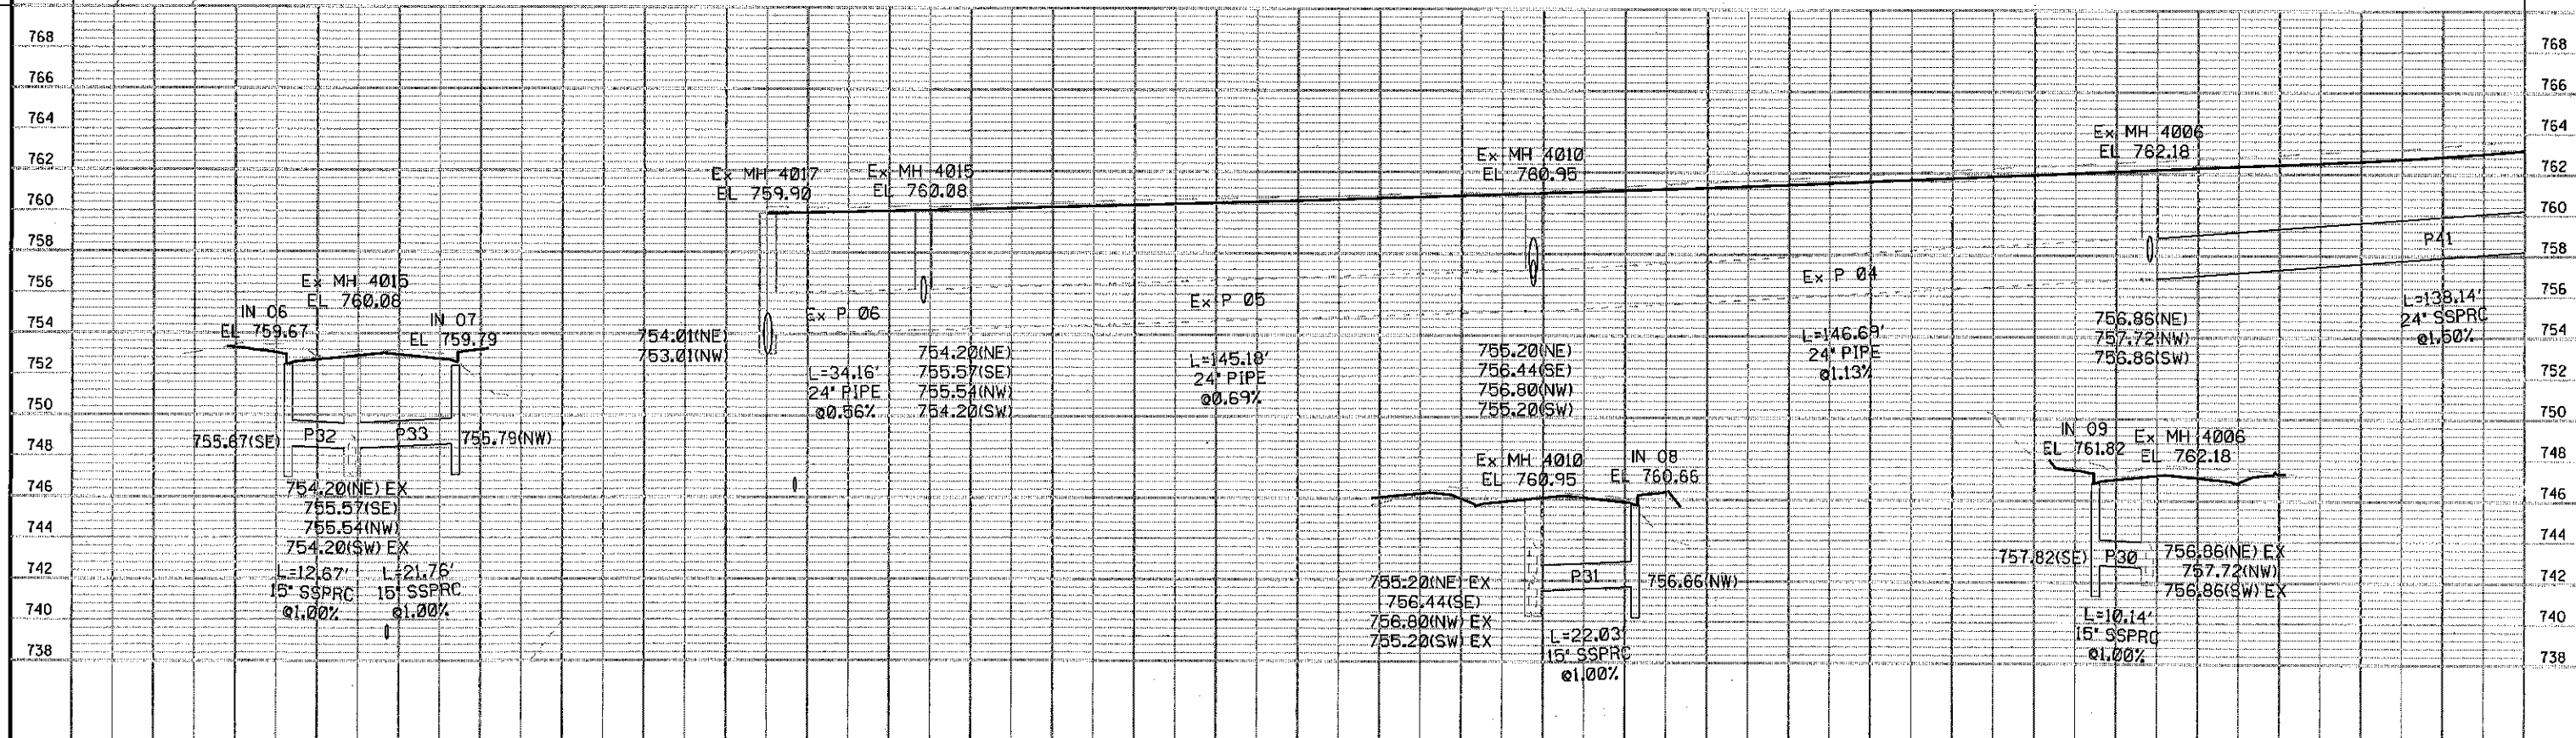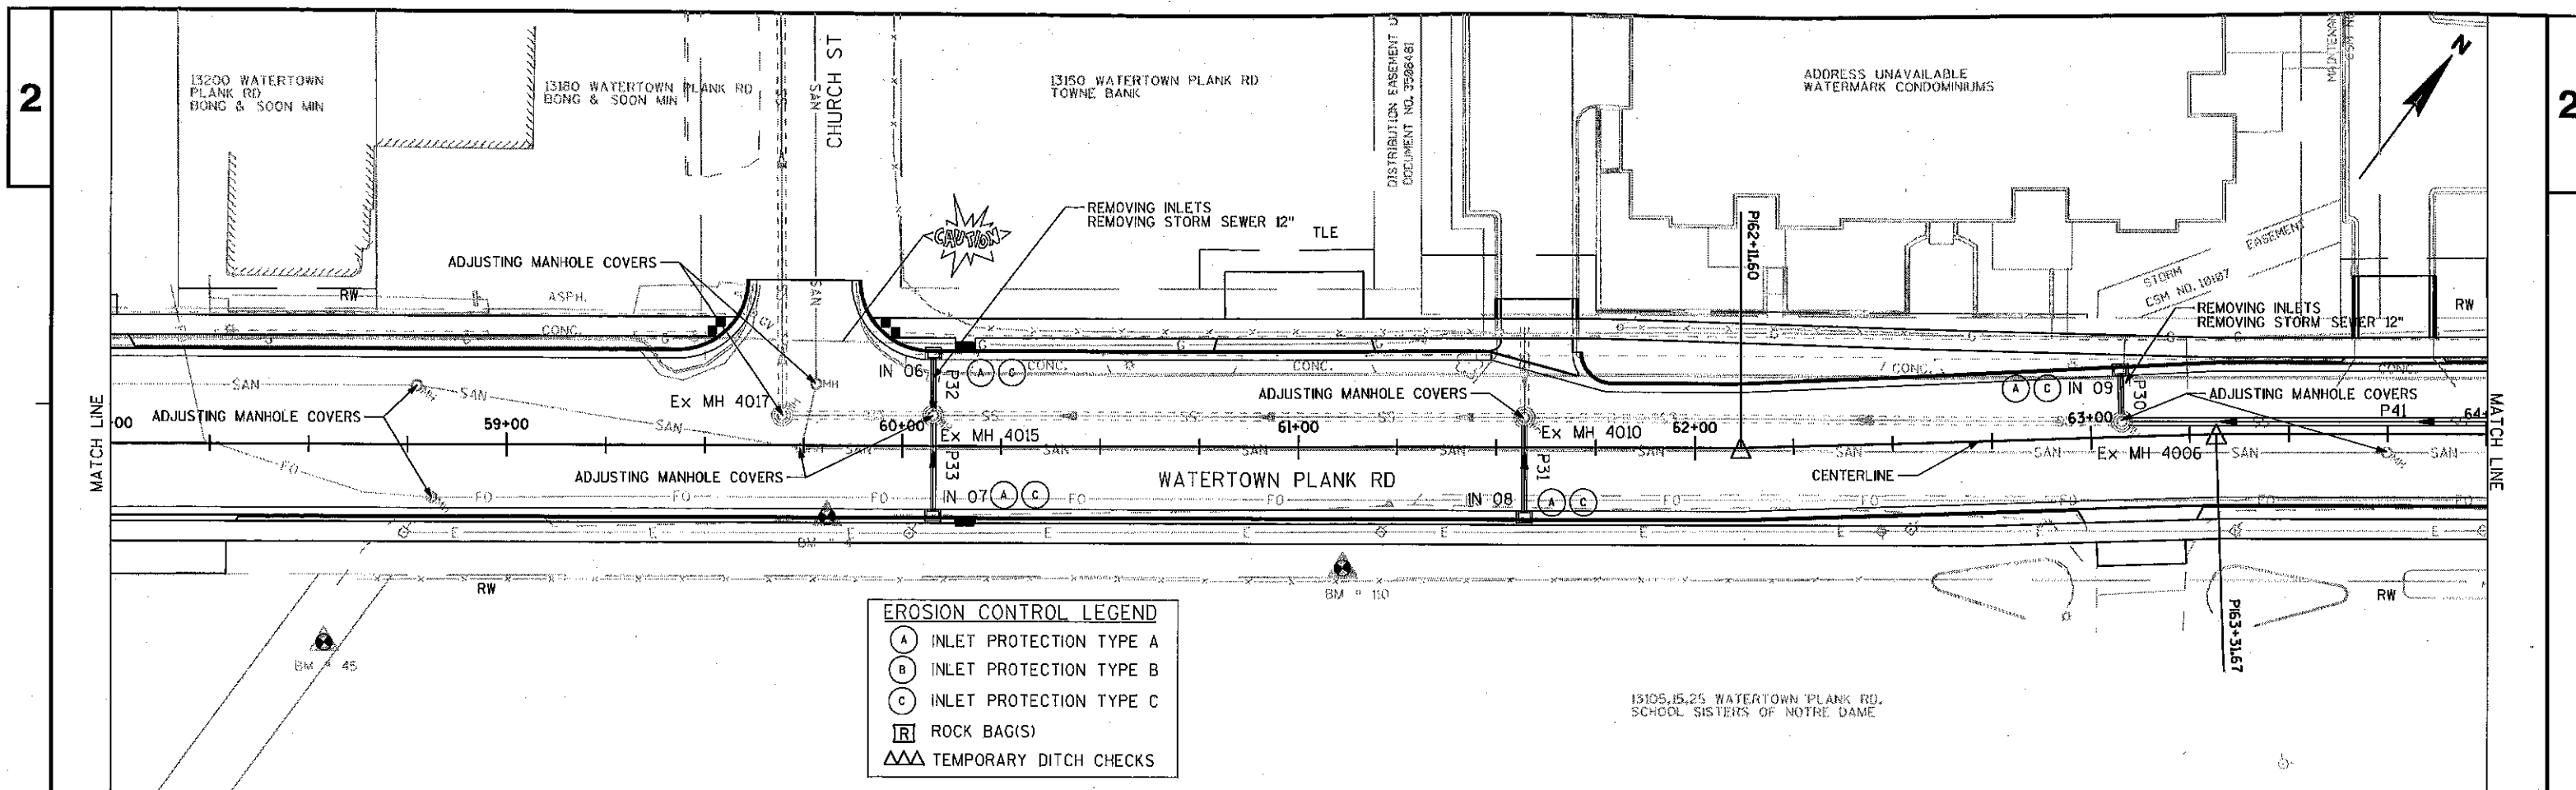

PROJECT NO: 2767-03-70

HWY: WATERTOWN PLANK ROAD

COUNTY: WAUKESHA

STORM SEWER PLAN AND EROSION CONTROL

SHEET

17

E

FILE NAME : L:\Projects\11126\Drawings\022502.ss.dgn


PLOT DATE : 02/20/11

PLOT BY : jbantier

PLOT NAME :

PLOT SCALE : 1:40

WISDOT/CADDs SHEET 41a

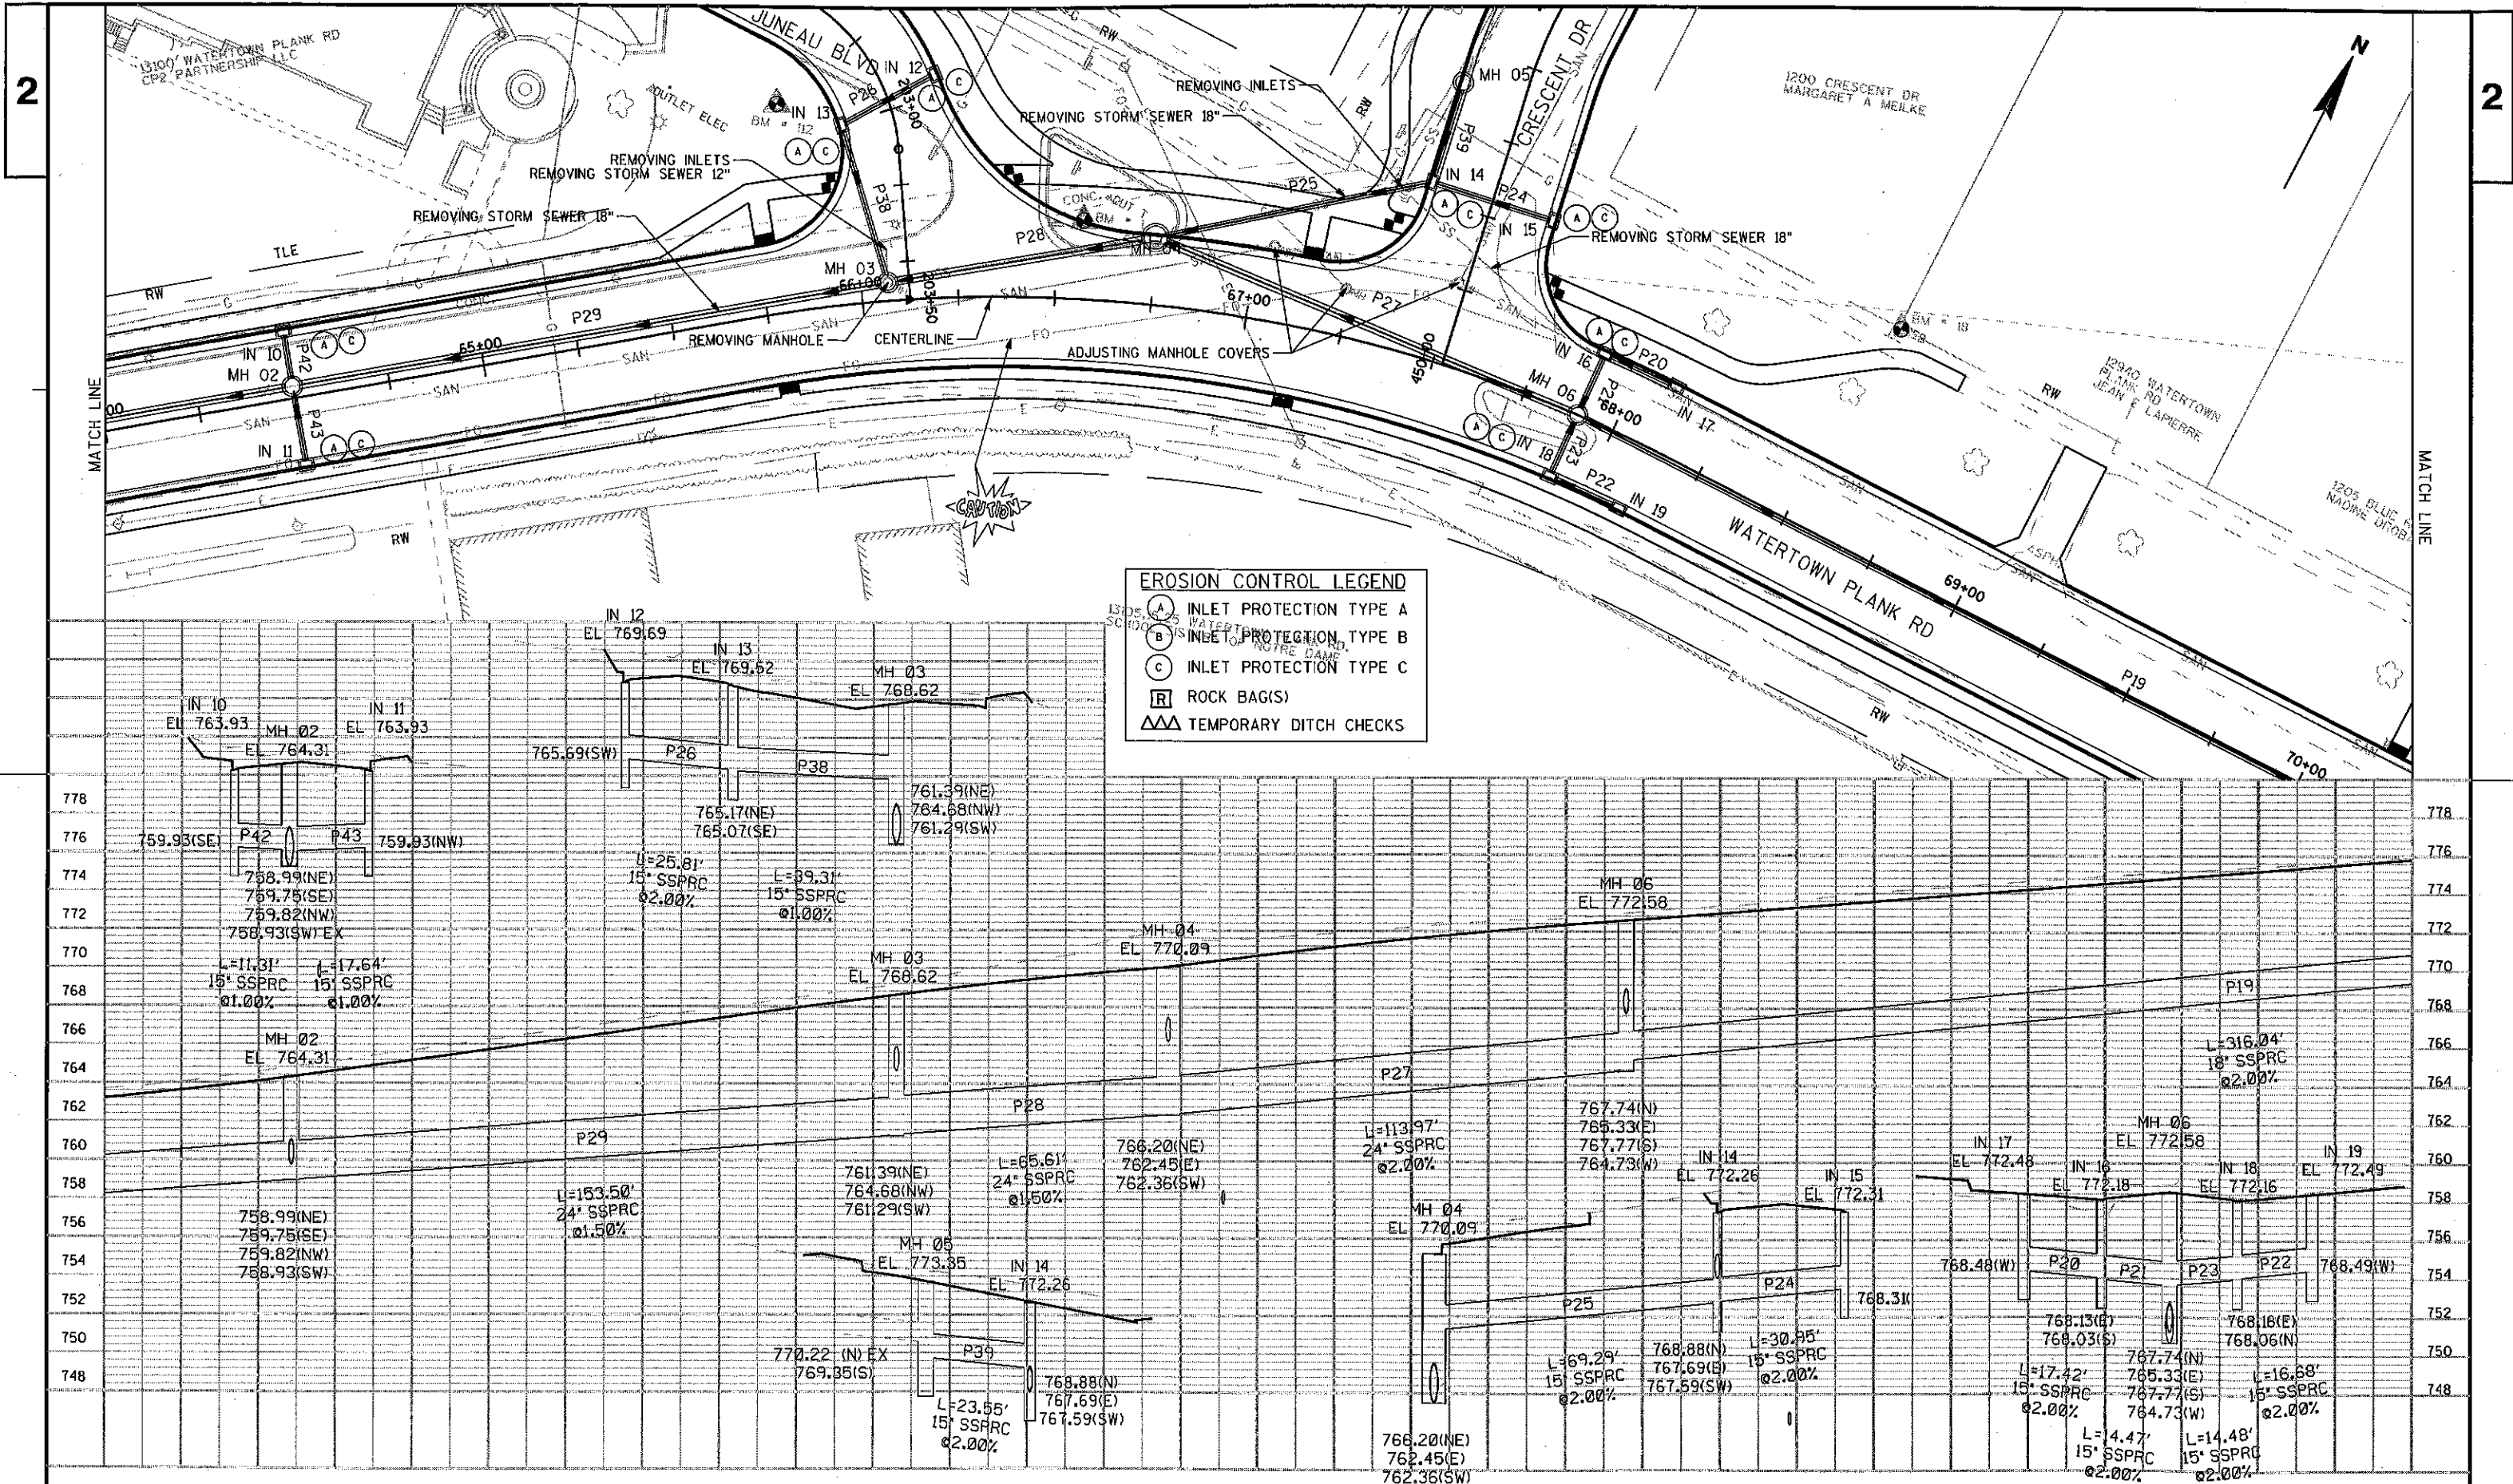

PROJECT NO: 2767-03-70

HWY: WATERTOWN PLANK ROAD

COUNTY: WAUKESHA

STORM SEWER PLAN AND EROSION CONTROL

SHEET

18

E

FILE NAME : L:\Projects\11126\Dwg\022503.ss.dgn


PLOT DATE : 02/20/11

PLOT BY : jbantier

PLOT NAME :


PLOT SCALE : 1:40


WISDOT/CADDs SHEET 410

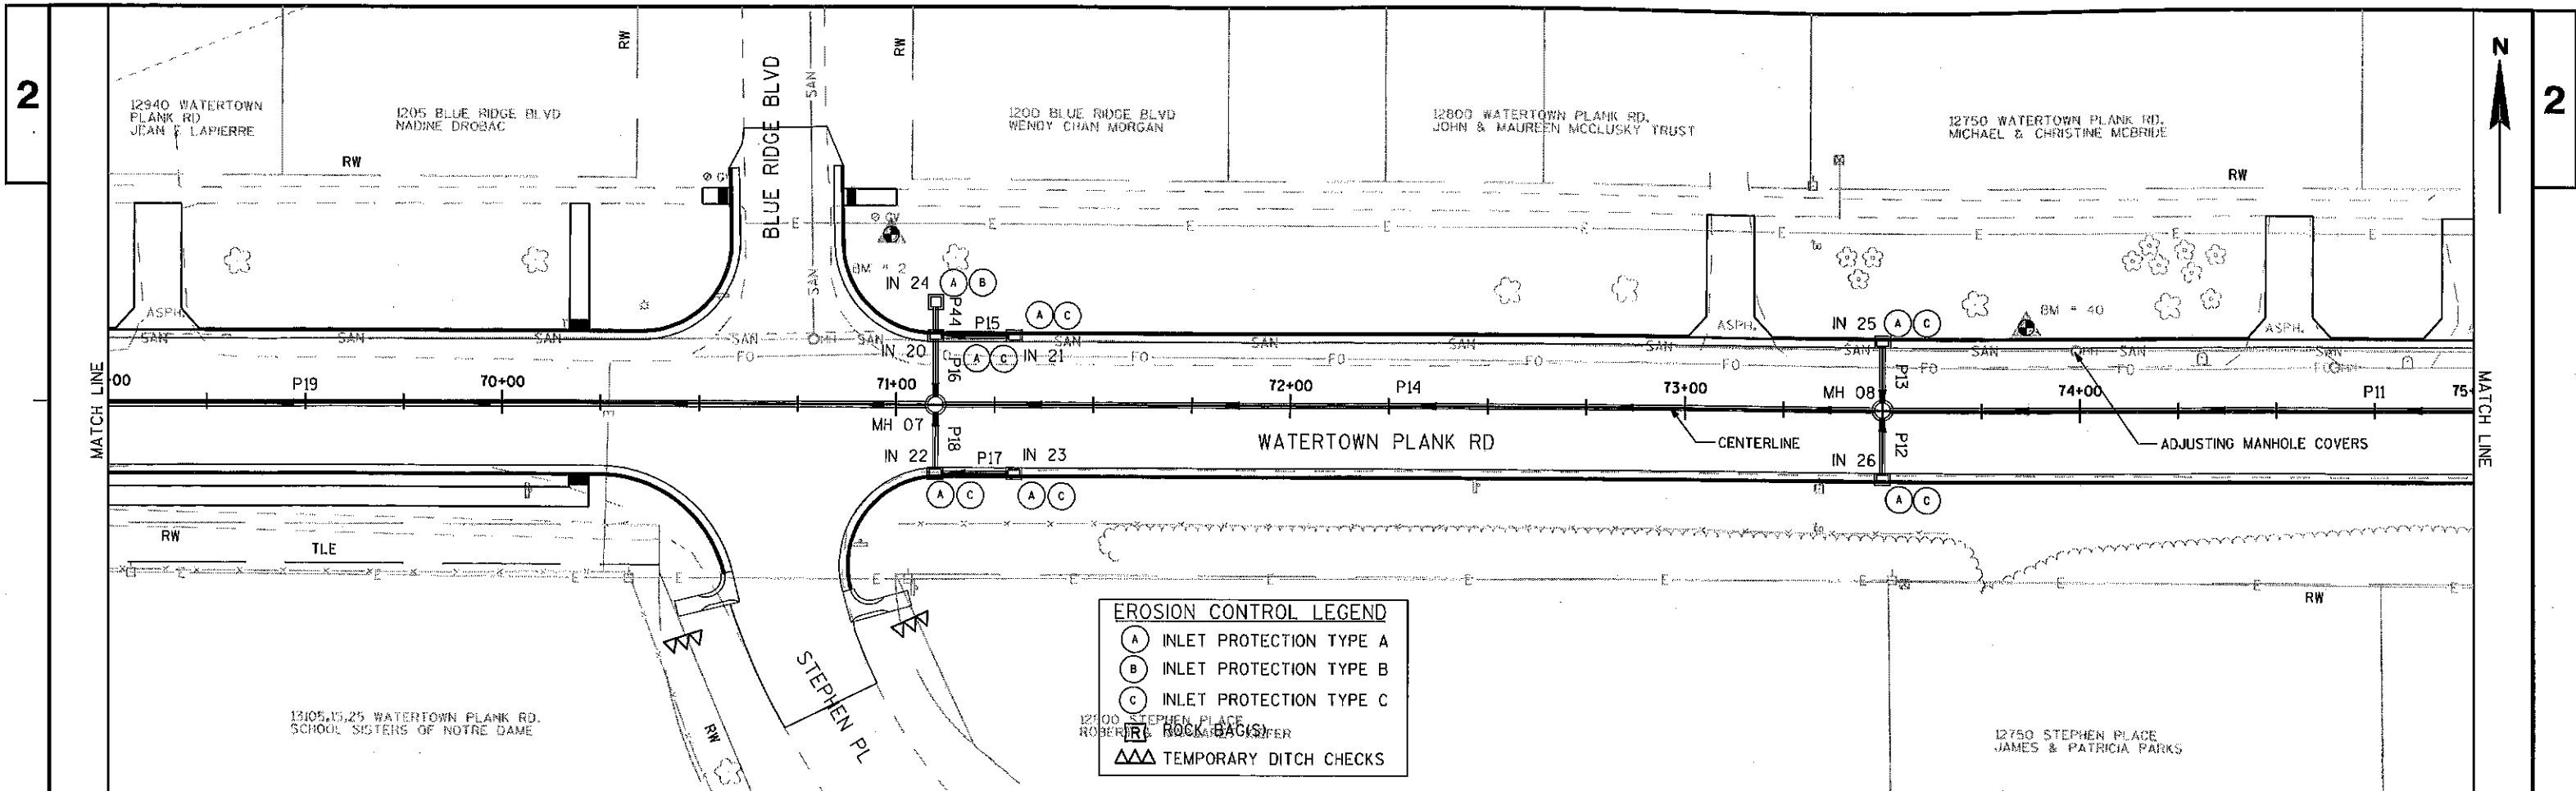

EROSION CONTROL LEGEND

- (A) INLET PROTECTION TYPE A
- (B) INLET PROTECTION TYPE B
- (C) INLET PROTECTION TYPE C
- IRI ROCK BAG(S)
- TEMPORARY DITCH CHECKS

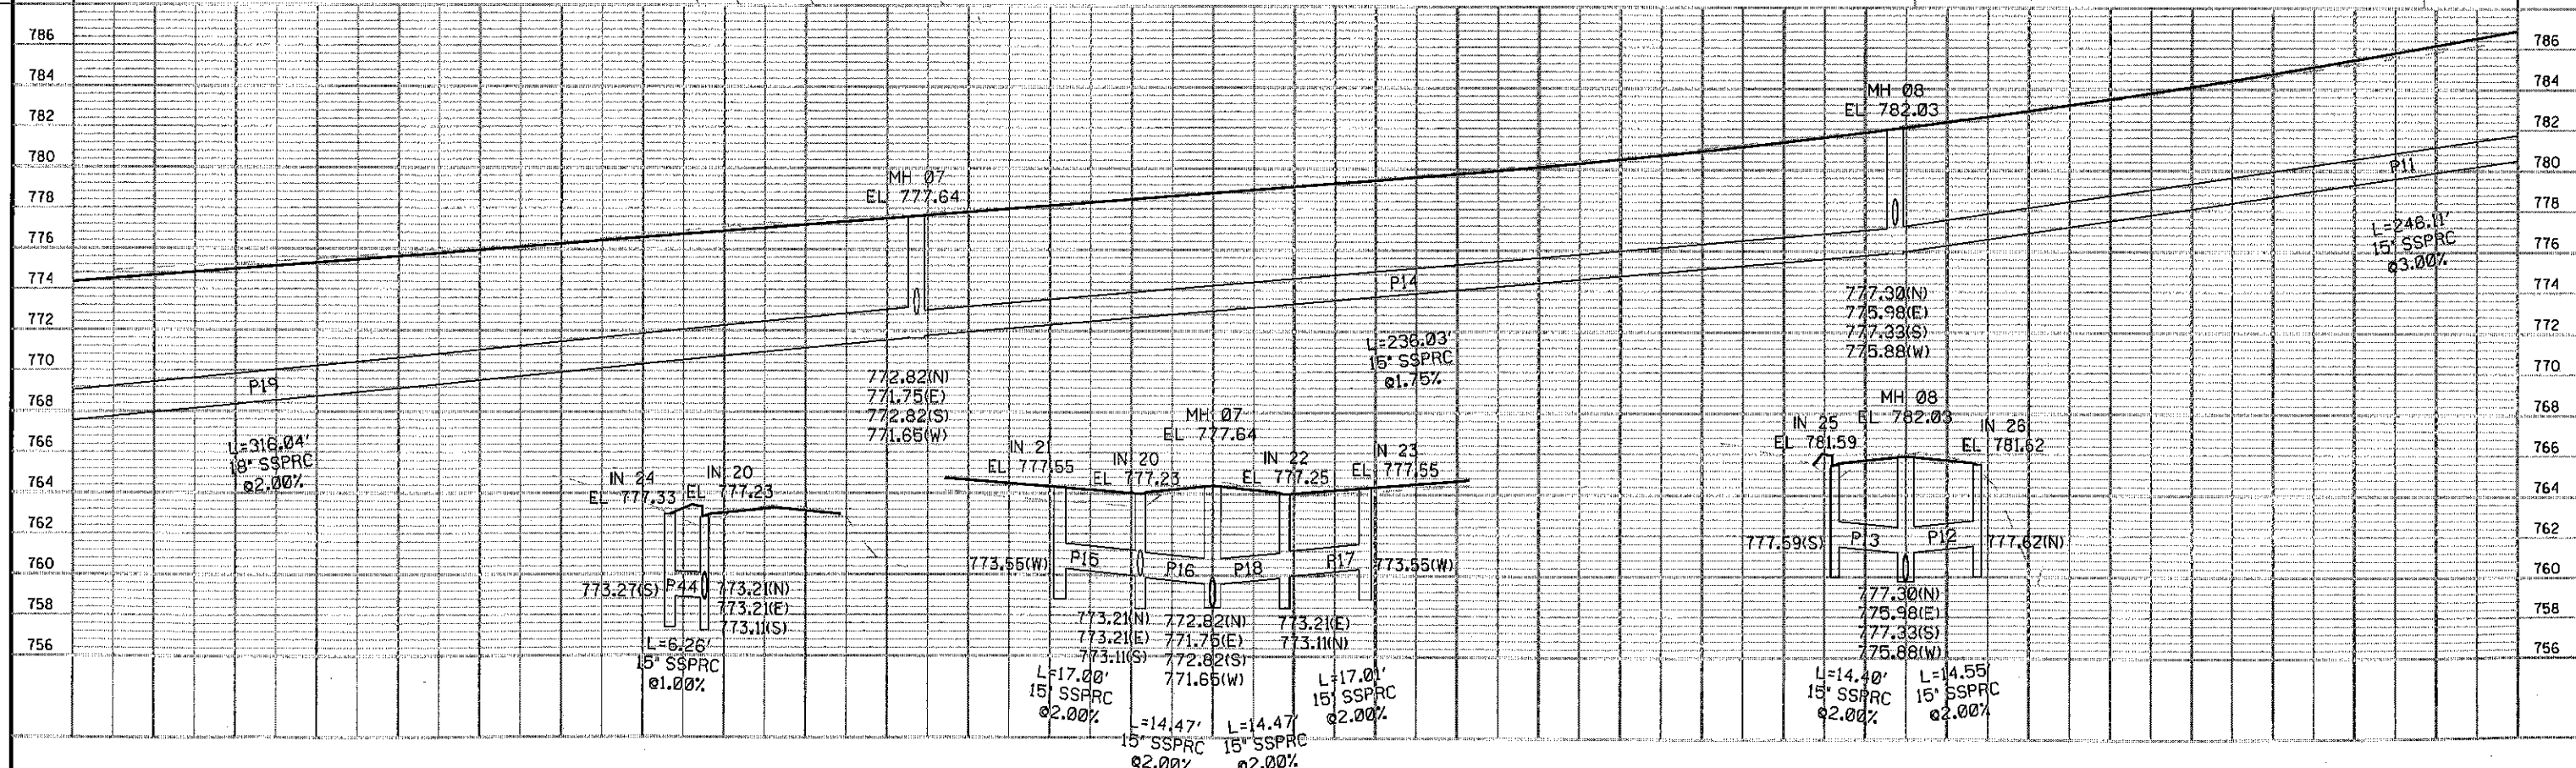

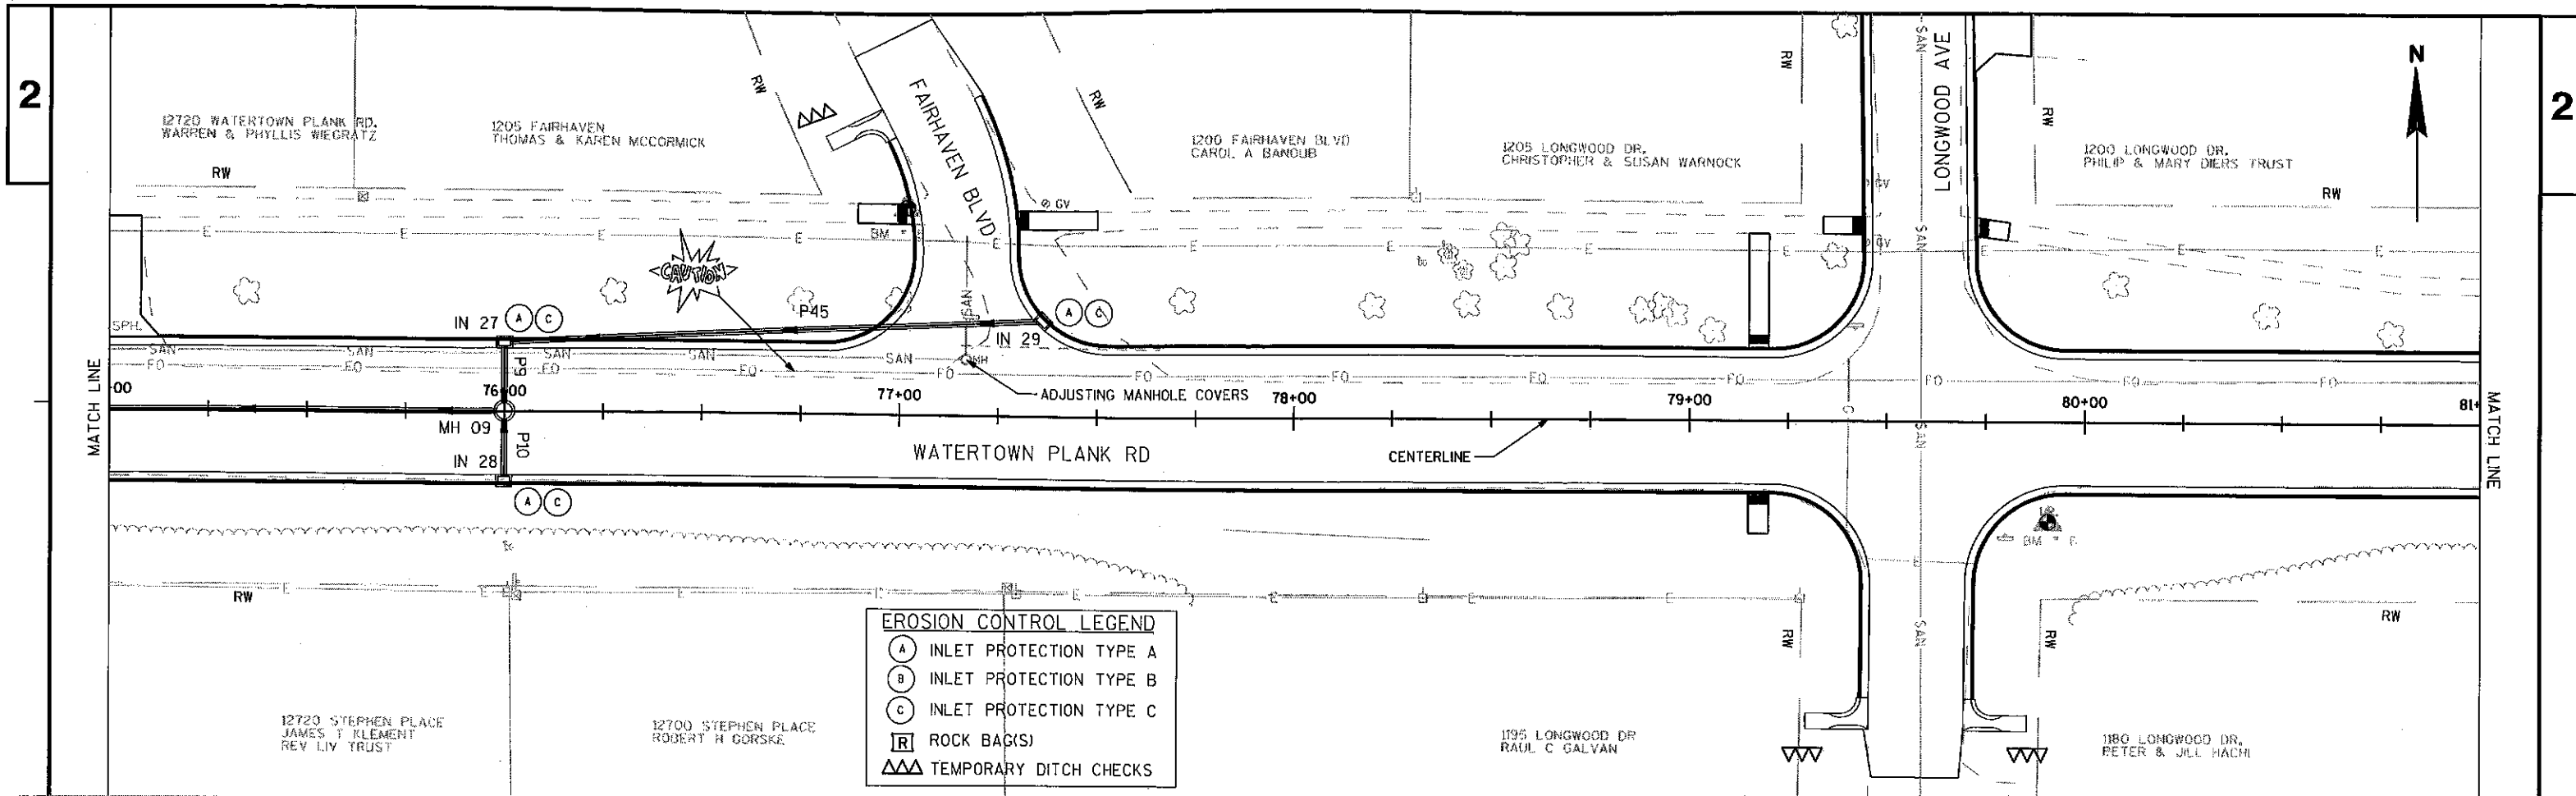

- EROSION CONTROL LEGEND**
- (A) INLET PROTECTION TYPE A
 - (B) INLET PROTECTION TYPE B
 - (C) INLET PROTECTION TYPE C
 - [R] ROCK BAG(S)
 - [W] TEMPORARY DITCH CHECKS

