


PIPE DATA TABLE (CONCEPT LEVEL - APPROXIMATE VALUES)			
UTILITY	SIZE (INCH)	TOTAL LENGTH (FT)	AVERAGE COVER (FT)
WATER (Within Property)	8	2544	6
WATER (Outside Property)	12	1839	6
WATER LATERAL (East Homes)	2	595	6
WATER LATERAL (Main Building)	6	133	6
HYDRANT LEAD	6	236	6
SANITARY	8	586	8
SANITARY	10	1016	12
SANITARY LATERAL	6	1765	6
STORM	10	900	3
STORM	12	2149	3
STORM	15	433	3
STORM	18	50	3
STORM	24	1059	2
STORM	36	346	2
TOTAL WATER LF	-	5347	-
TOTAL SANITARY LF	-	3367	-
TOTAL STORM LF	-	4937	-

- NOTES:**
- STORM PIPING LENGTHS DO NOT INCLUDE PERIMETER PIPING AROUND BUILDINGS FOR ROOF DRAINAGE.
  - STORM PIPING LENGTHS DO NOT INCLUDE DRIVEWAY CULVERT PIPING LENGTHS FOR SOUTHERN NEIGHBORHOOD OR EASTERN HOUSES.
  - SANITARY AND WATER LATERALS FOR SOUTHERN NEIGHBORHOOD NOT INCLUDED.

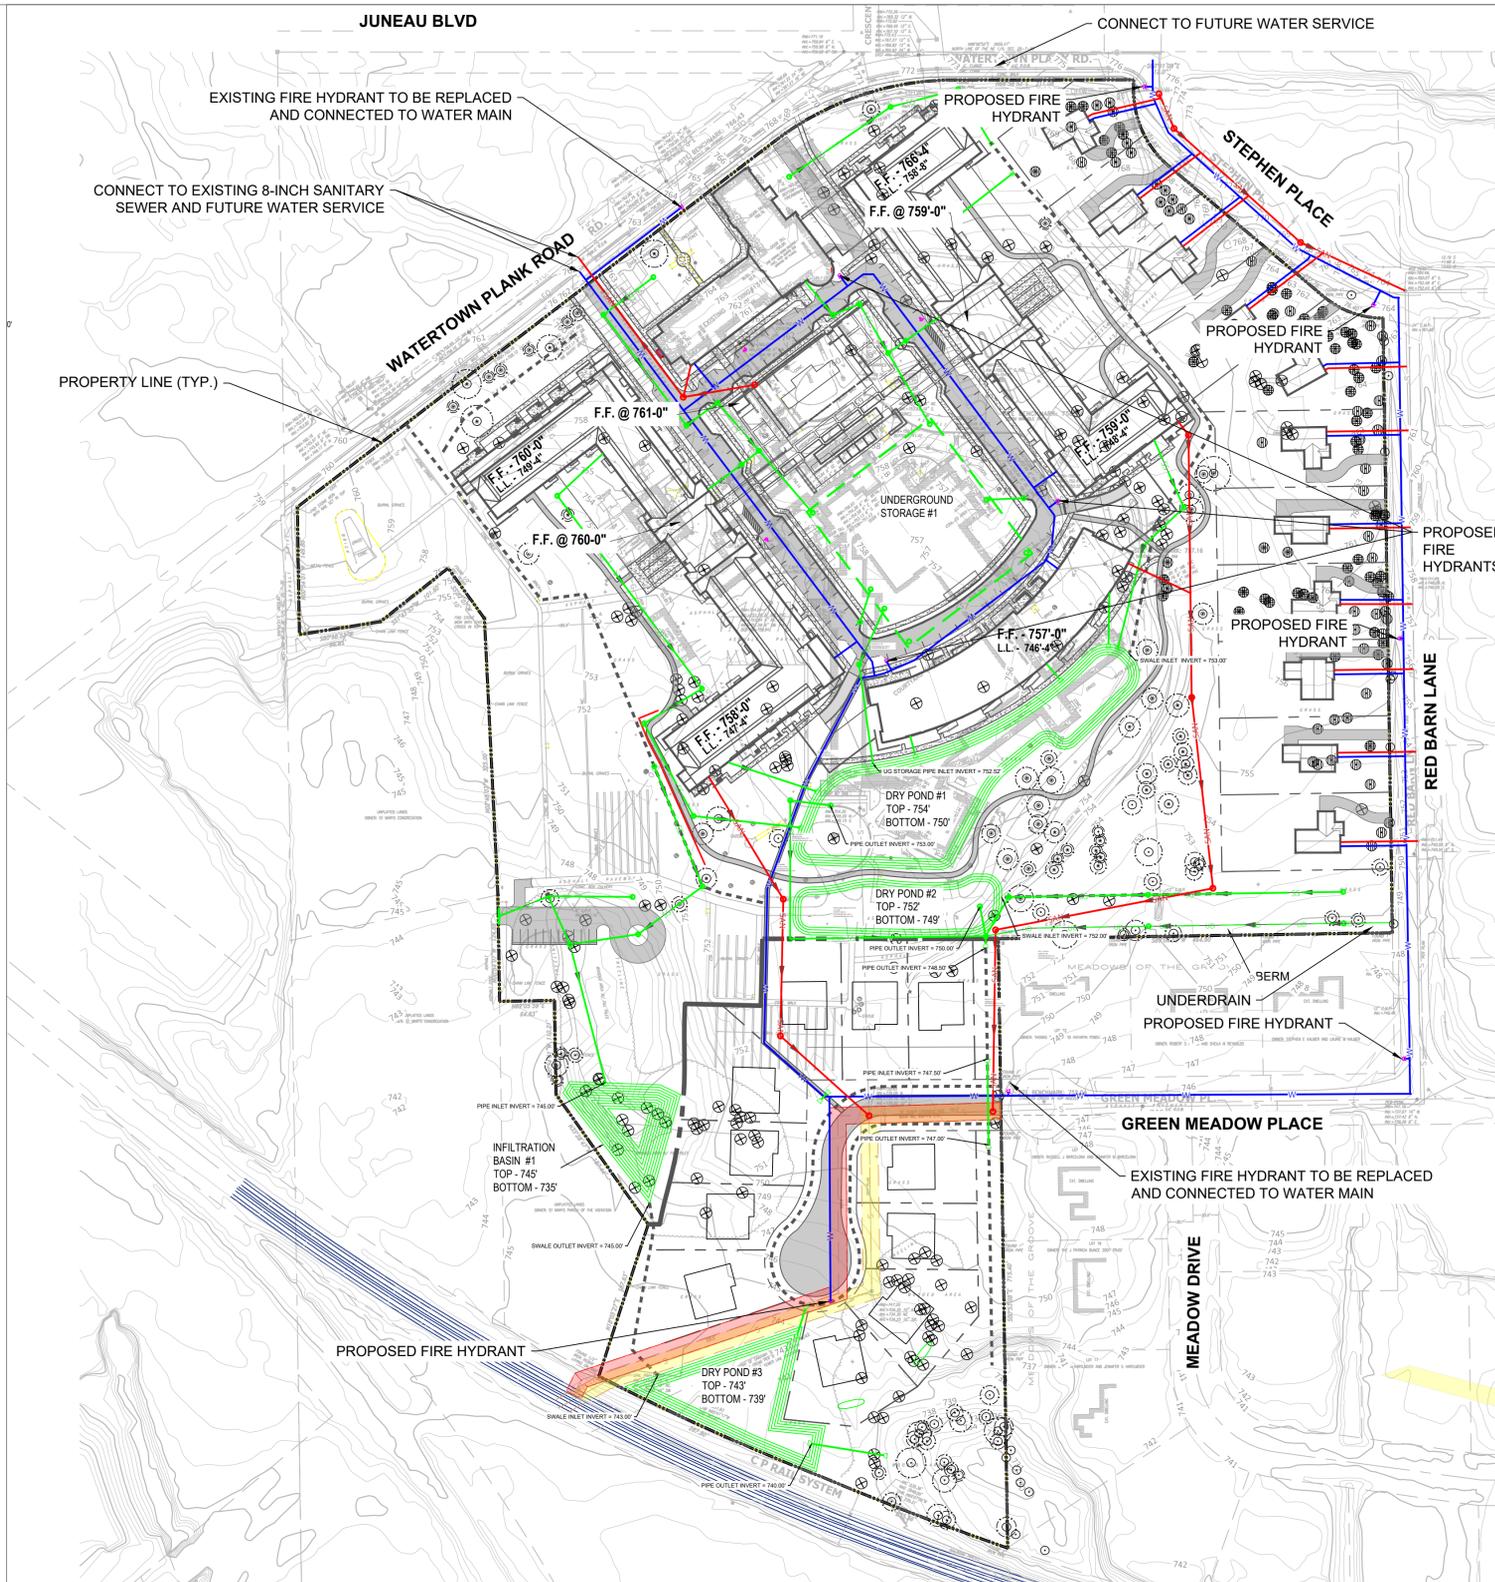

**KSingh** Engineers  
Scientists  
Consultants

3636 North 124th Street  
Wauwatosa, WI 53222  
262-821-1171

CONSULTANT

PROJECT TITLE: SCHOOL SISTERS OF NOTRE DAME DEVELOPMENT  
PRELIMINARY DESIGN, NOT FOR CONSTRUCTION

CLIENT: MANDEL GROUP, INC.

PROJECT LOCATION: 13105 WATERTOWN PLANK RD.  
ELM GROVE, WI 53122

PROJECT TITLE:

REVISIONS	DATE	DESCRIPTION

DRAWN BY JLA	DATE 12/14/2020
CHECKED BY APS	DATE 12/14/2020

SITE TITLE

UTILITY PLAN OVERVIEW

C400

of SHEET XX