



1 FRONT (EAST) ELEVATION
SCALE: 1/4" = 1'-0"

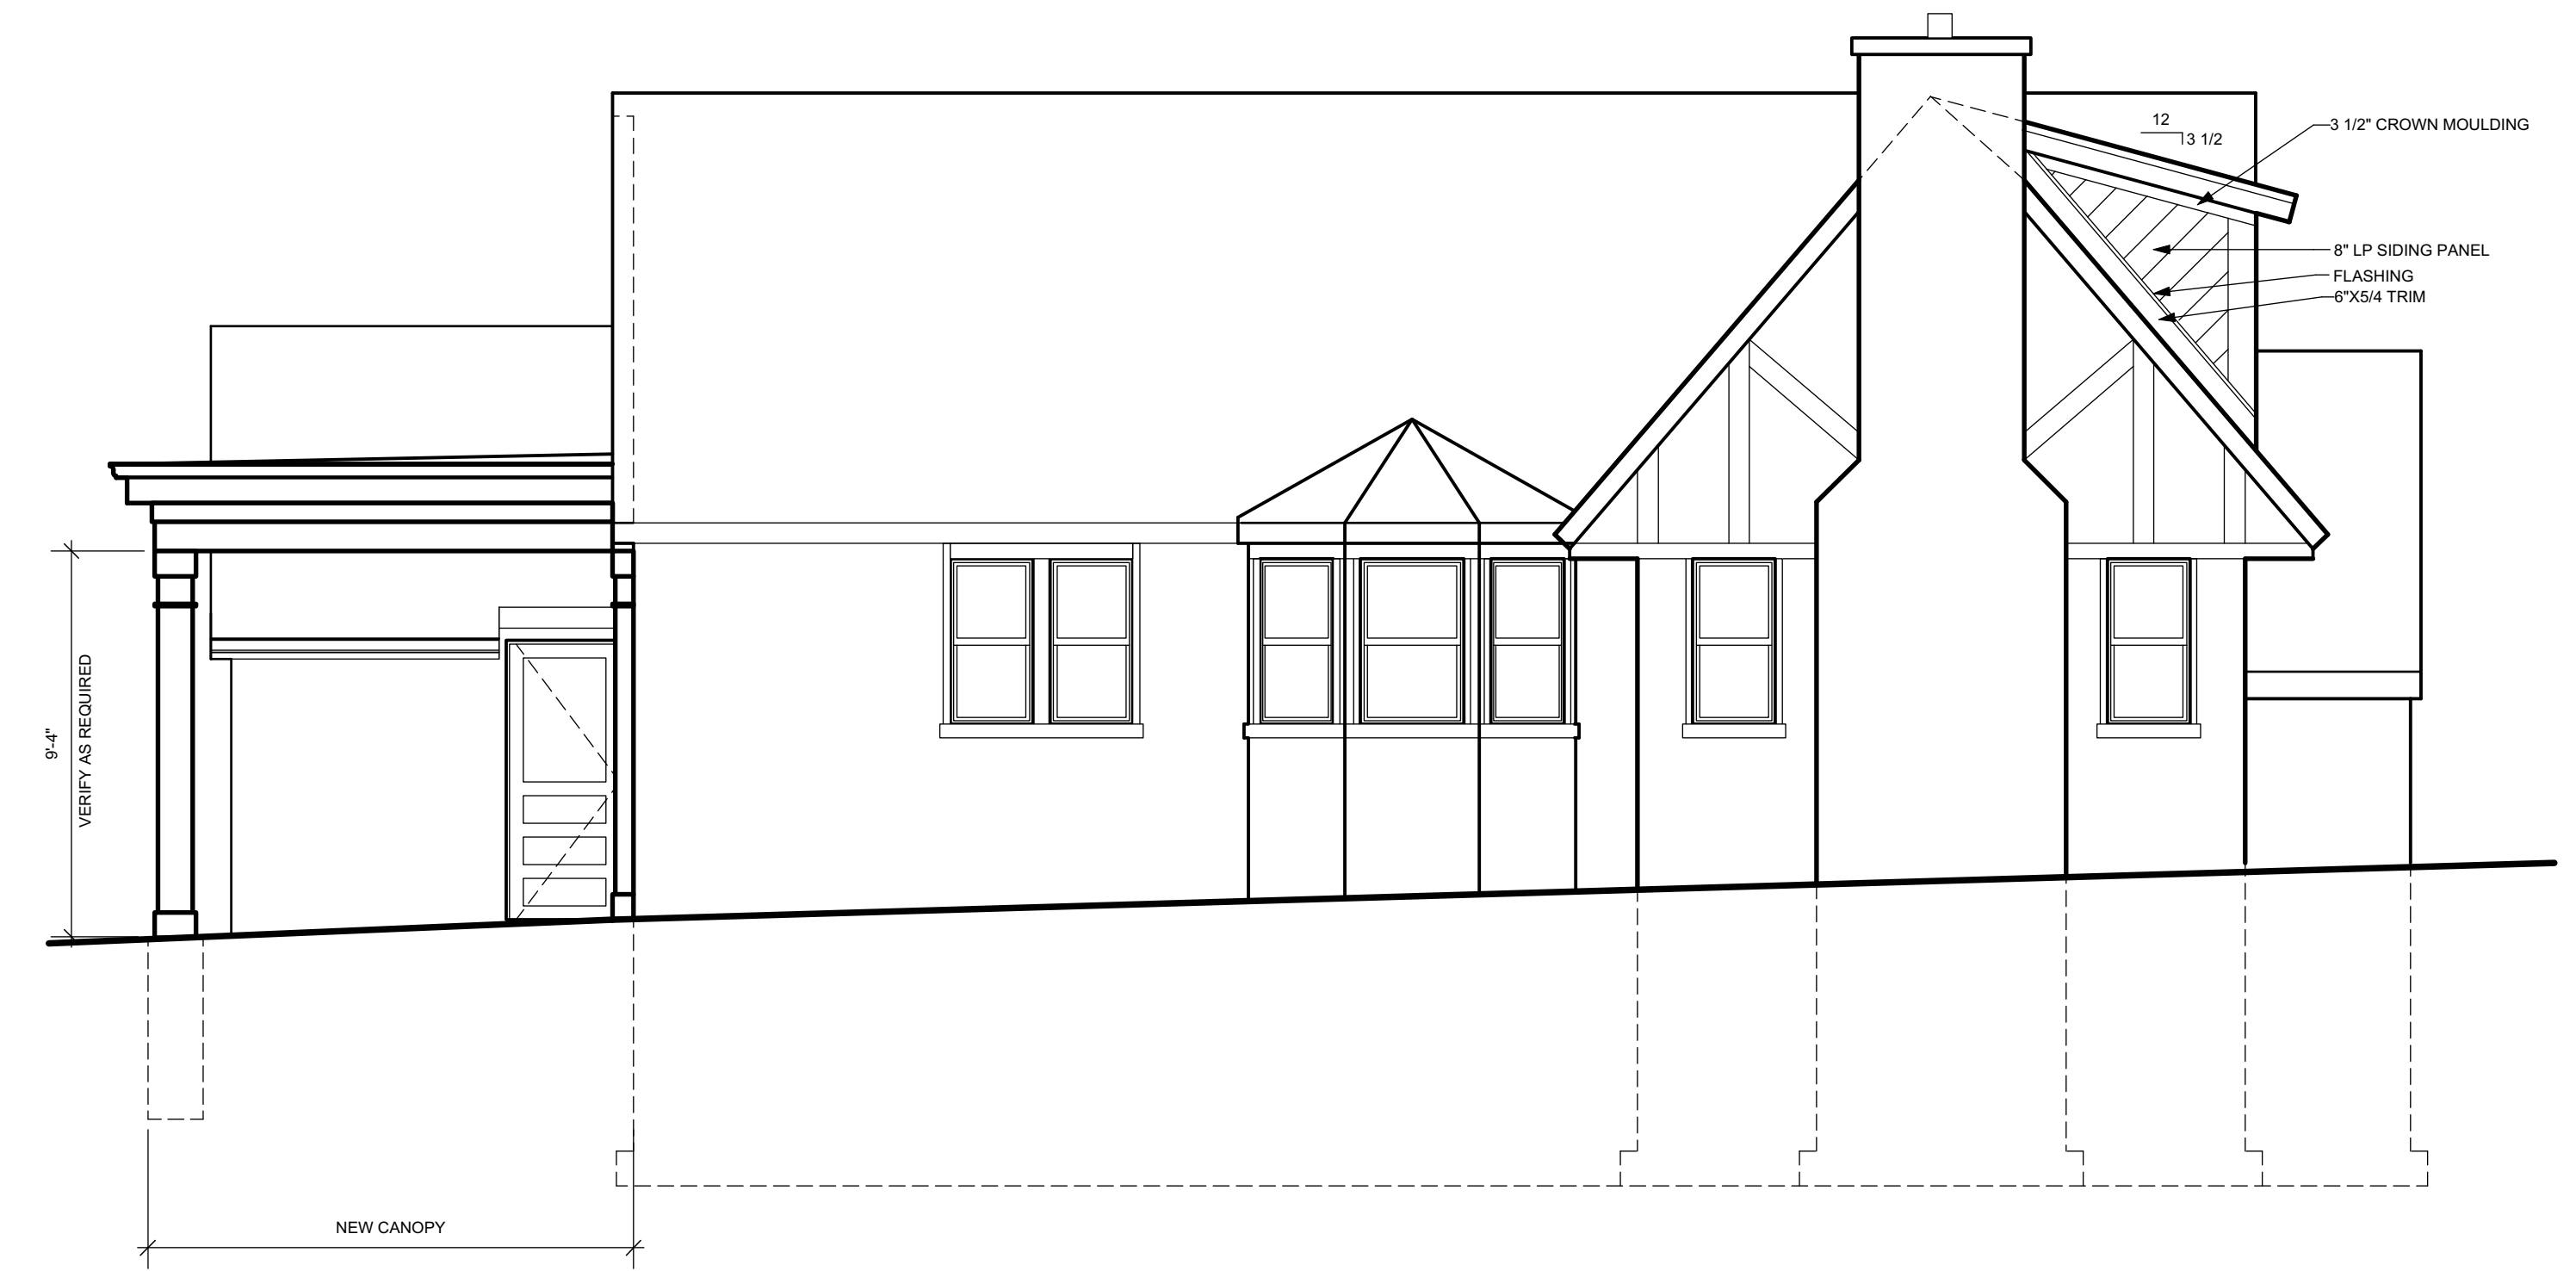

4 SIDE (SOUTH) ELEVATION
SCALE: 1/4" = 1'-0"



3 REAR (WEST) ELEVATION
SCALE: 1/4" = 1'-0"

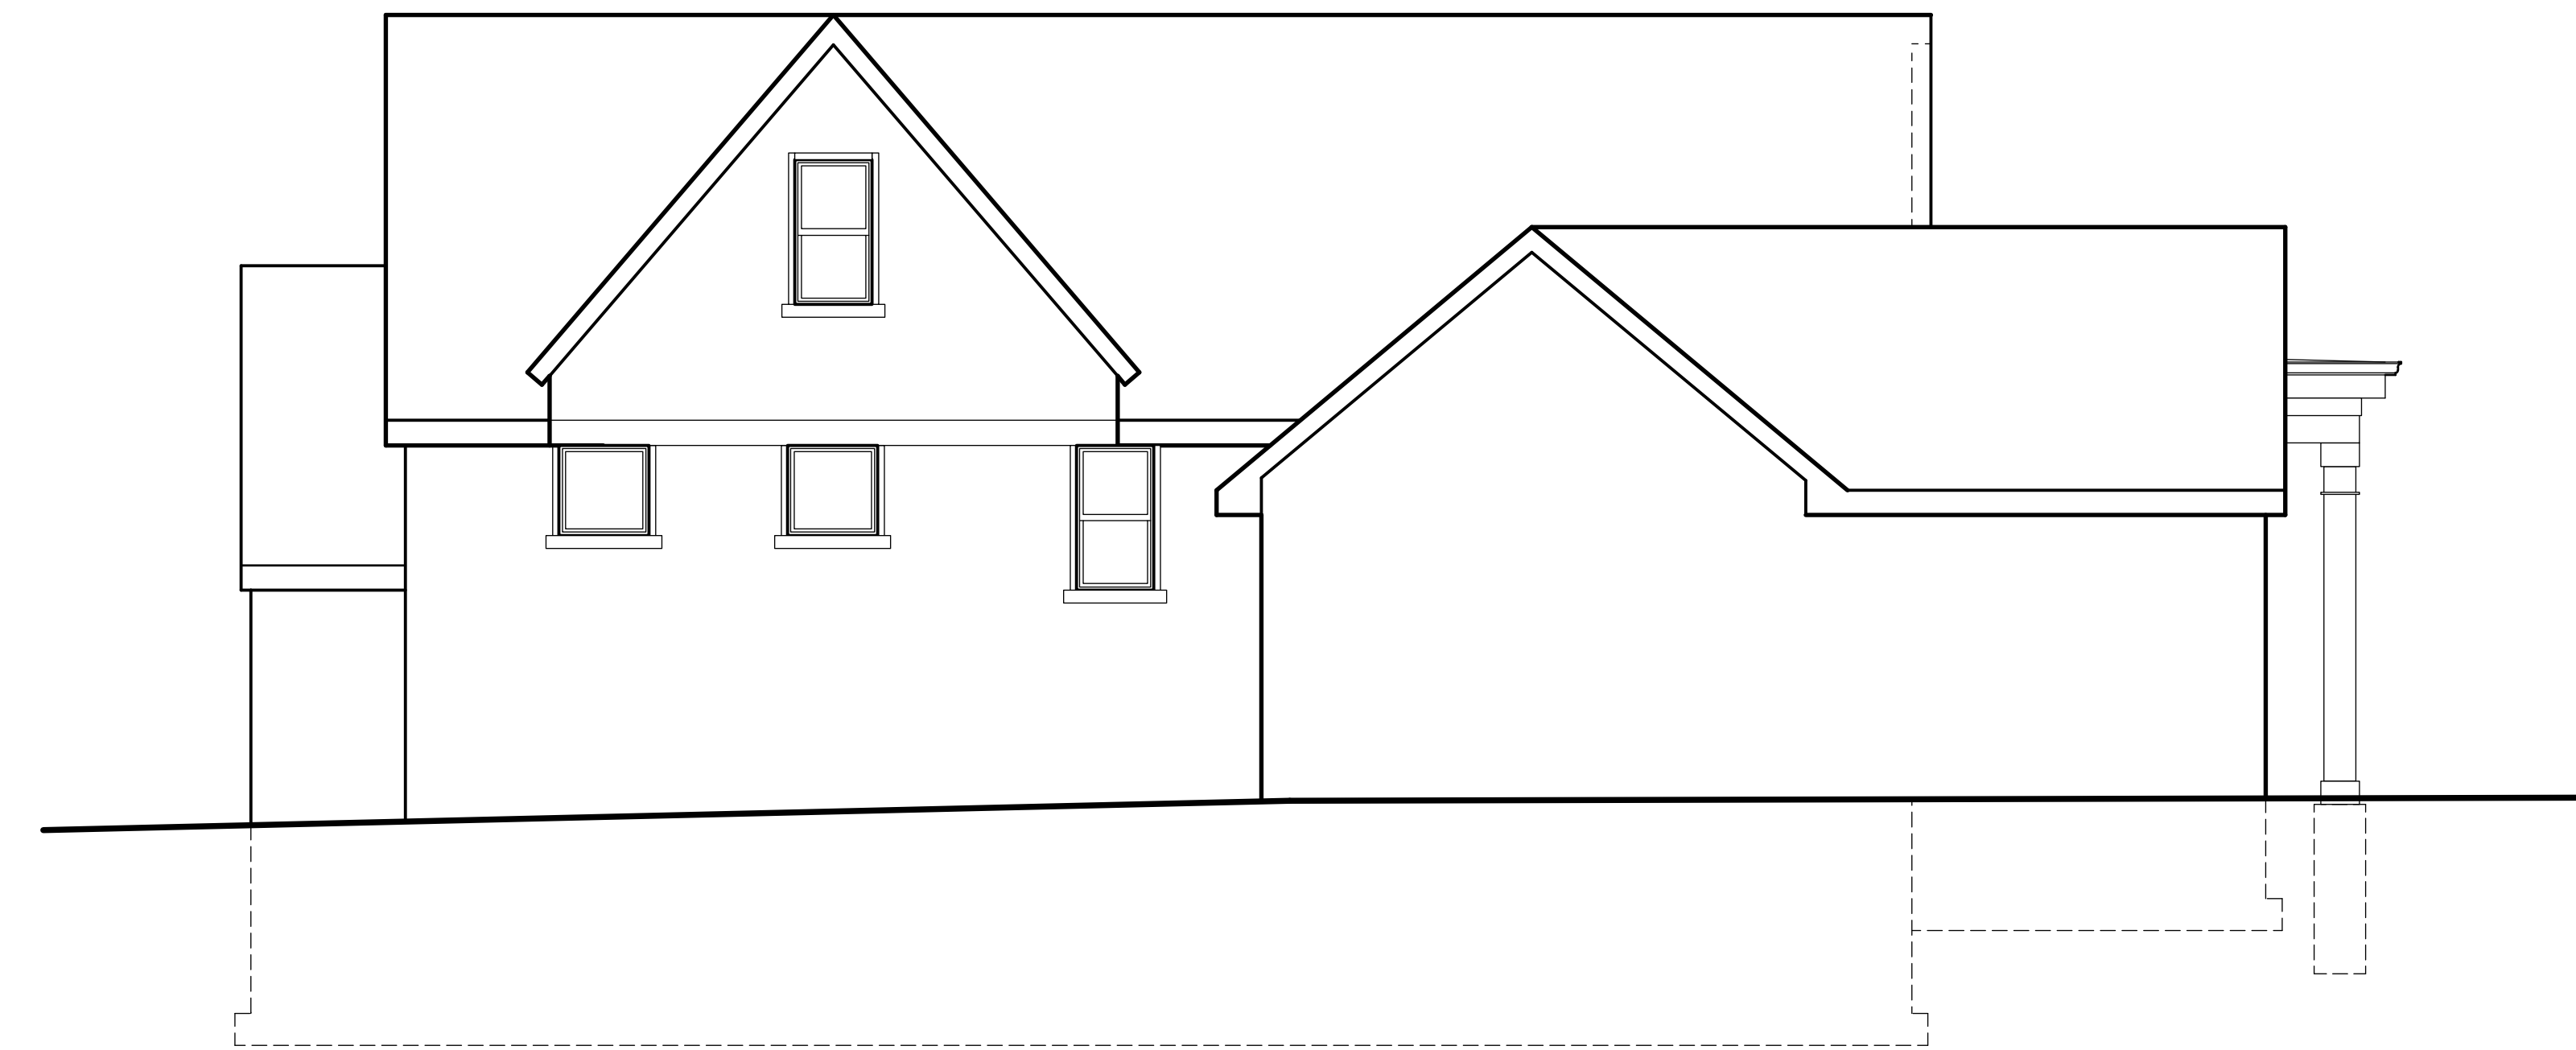

2 SIDE (NORTH) ELEVATION
SCALE: 1/4" = 1'-0"

STEINLE RESIDENCE
635 VERNON PLACE, ELM GROVE, WI