




1 BATHROOM ELEVATION
SCALE: 1/2" = 1'-0"

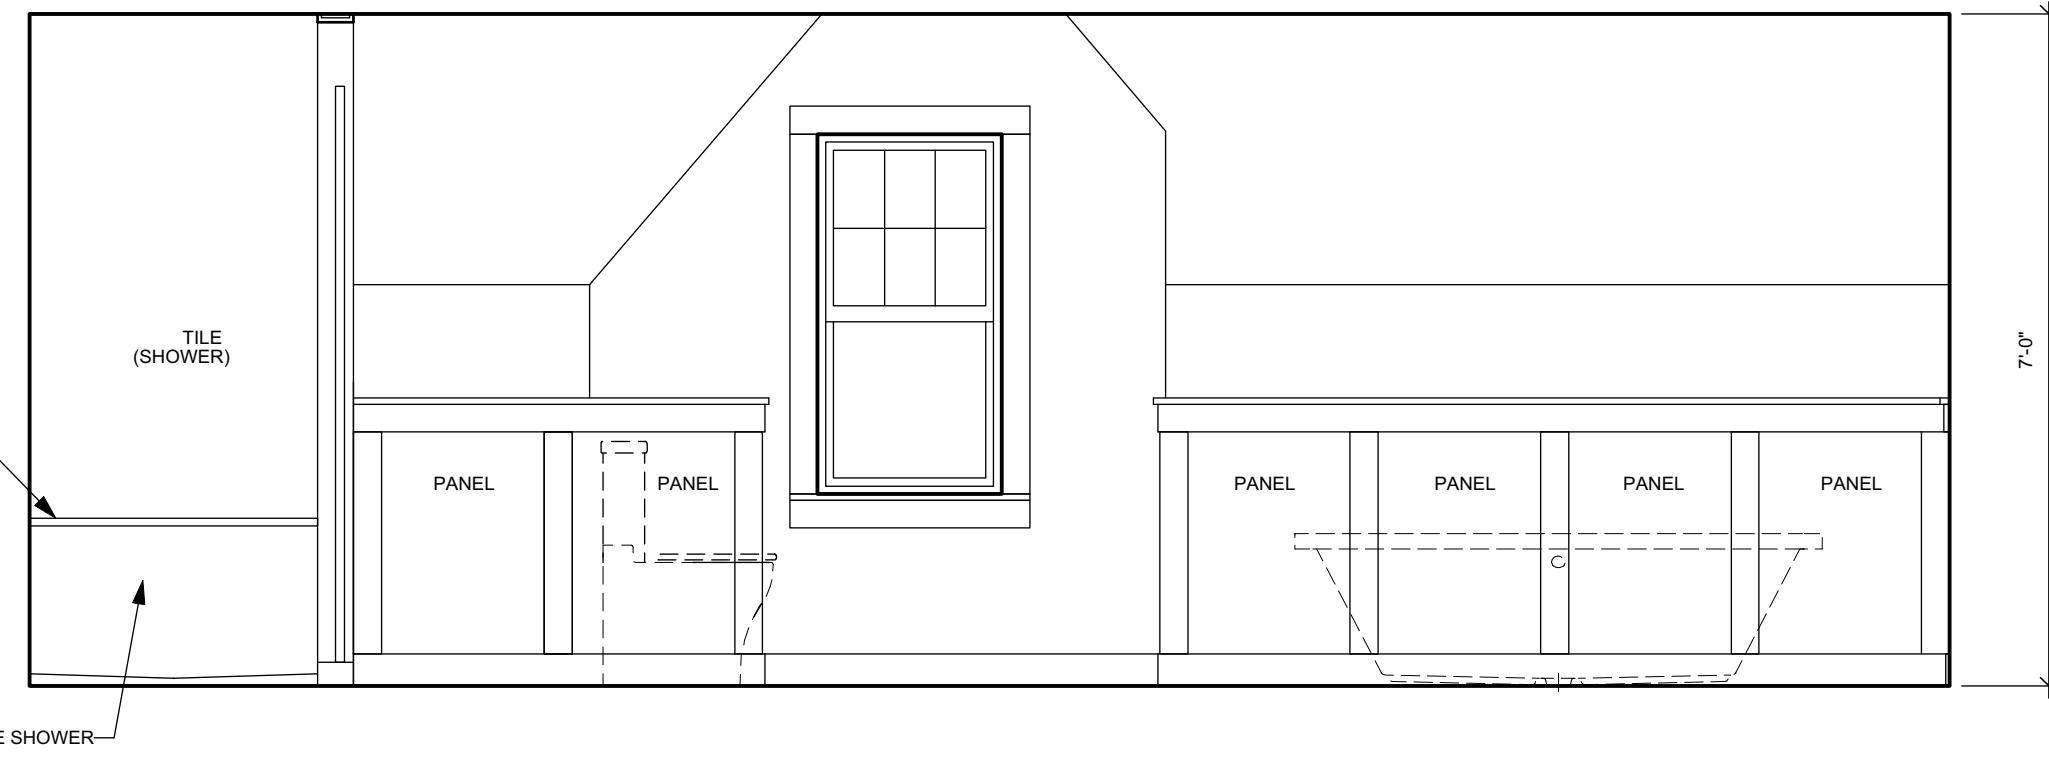


2 BATHROOM ELEVATION
SCALE: 1/2" = 1'-0"

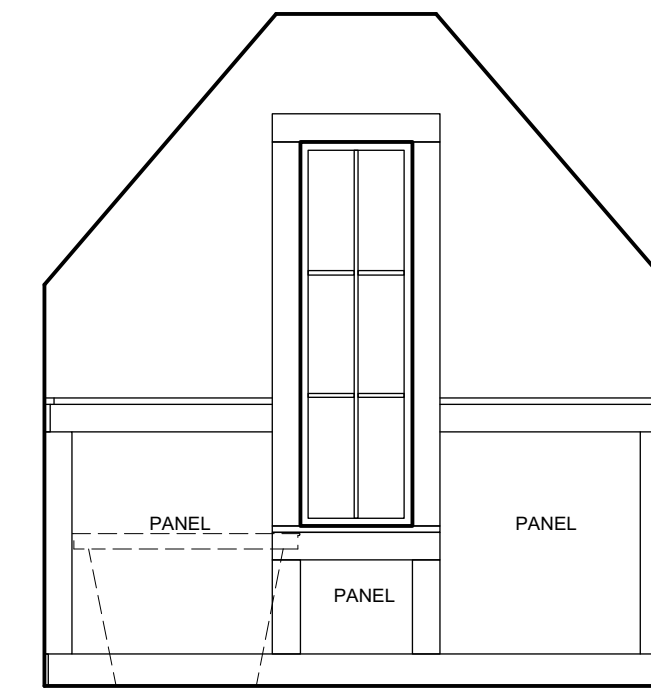

3 BATHROOM ELEVATION
SCALE: 1/2" = 1'-0"

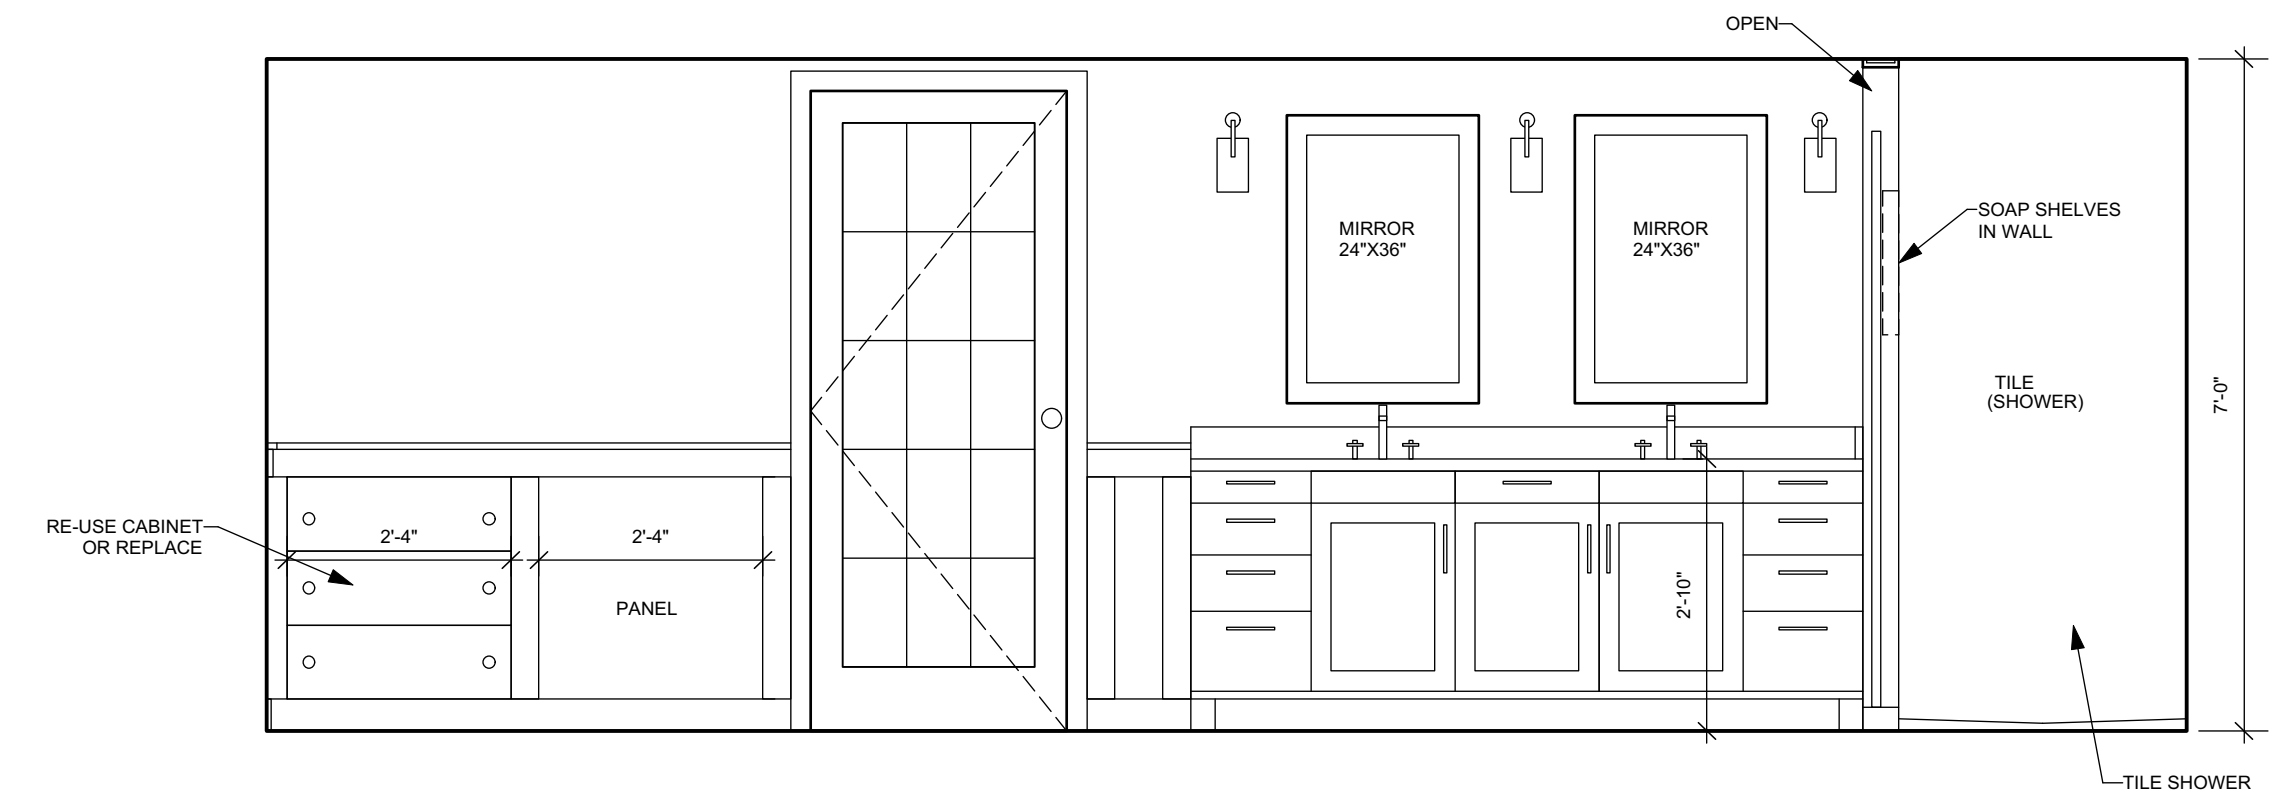


4 BATHROOM ELEVATION
SCALE: 1/2" = 1'-0"

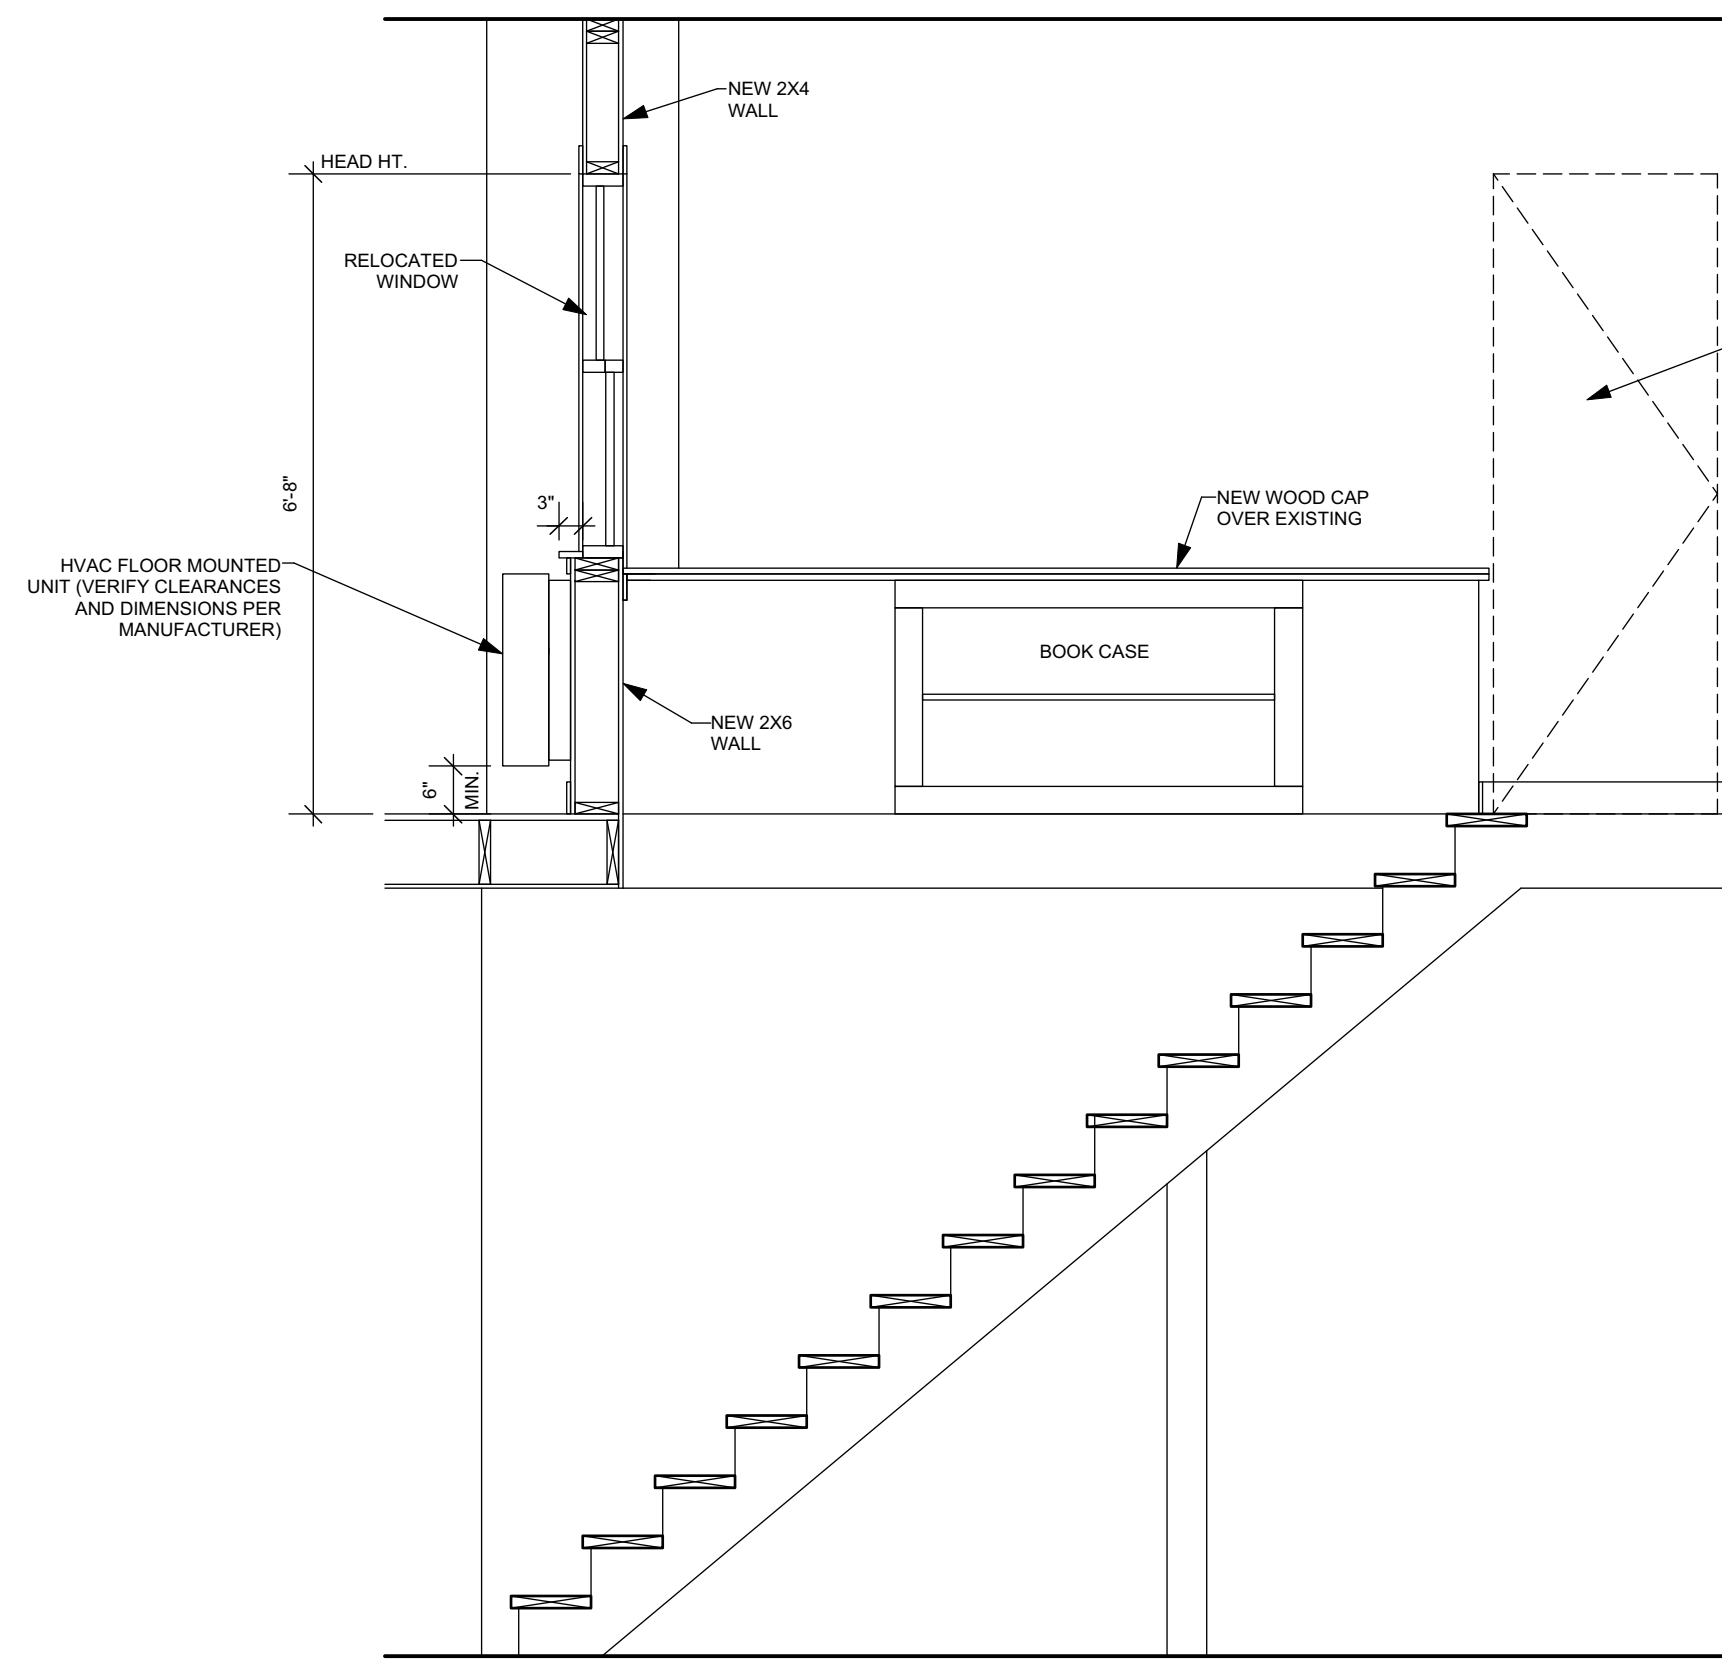


5 STAIR SECTION
SCALE: 1/2" = 1'-0"


REMOVE DOOR, REPAIR WALL & MATCH FINISH

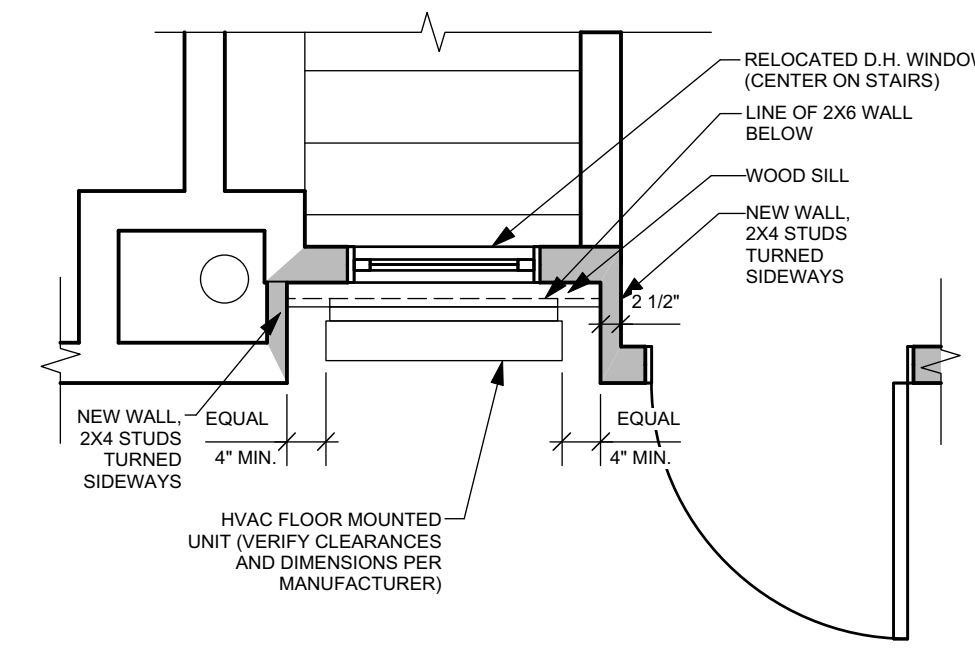

5A ENLARGED PLAN @ HVAC
SCALE: 1/2" = 1'-0"

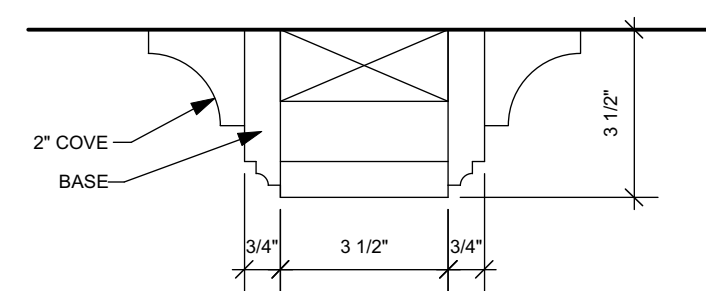

6 BEAM DETAIL
SCALE: 3/4" = 1'-0"

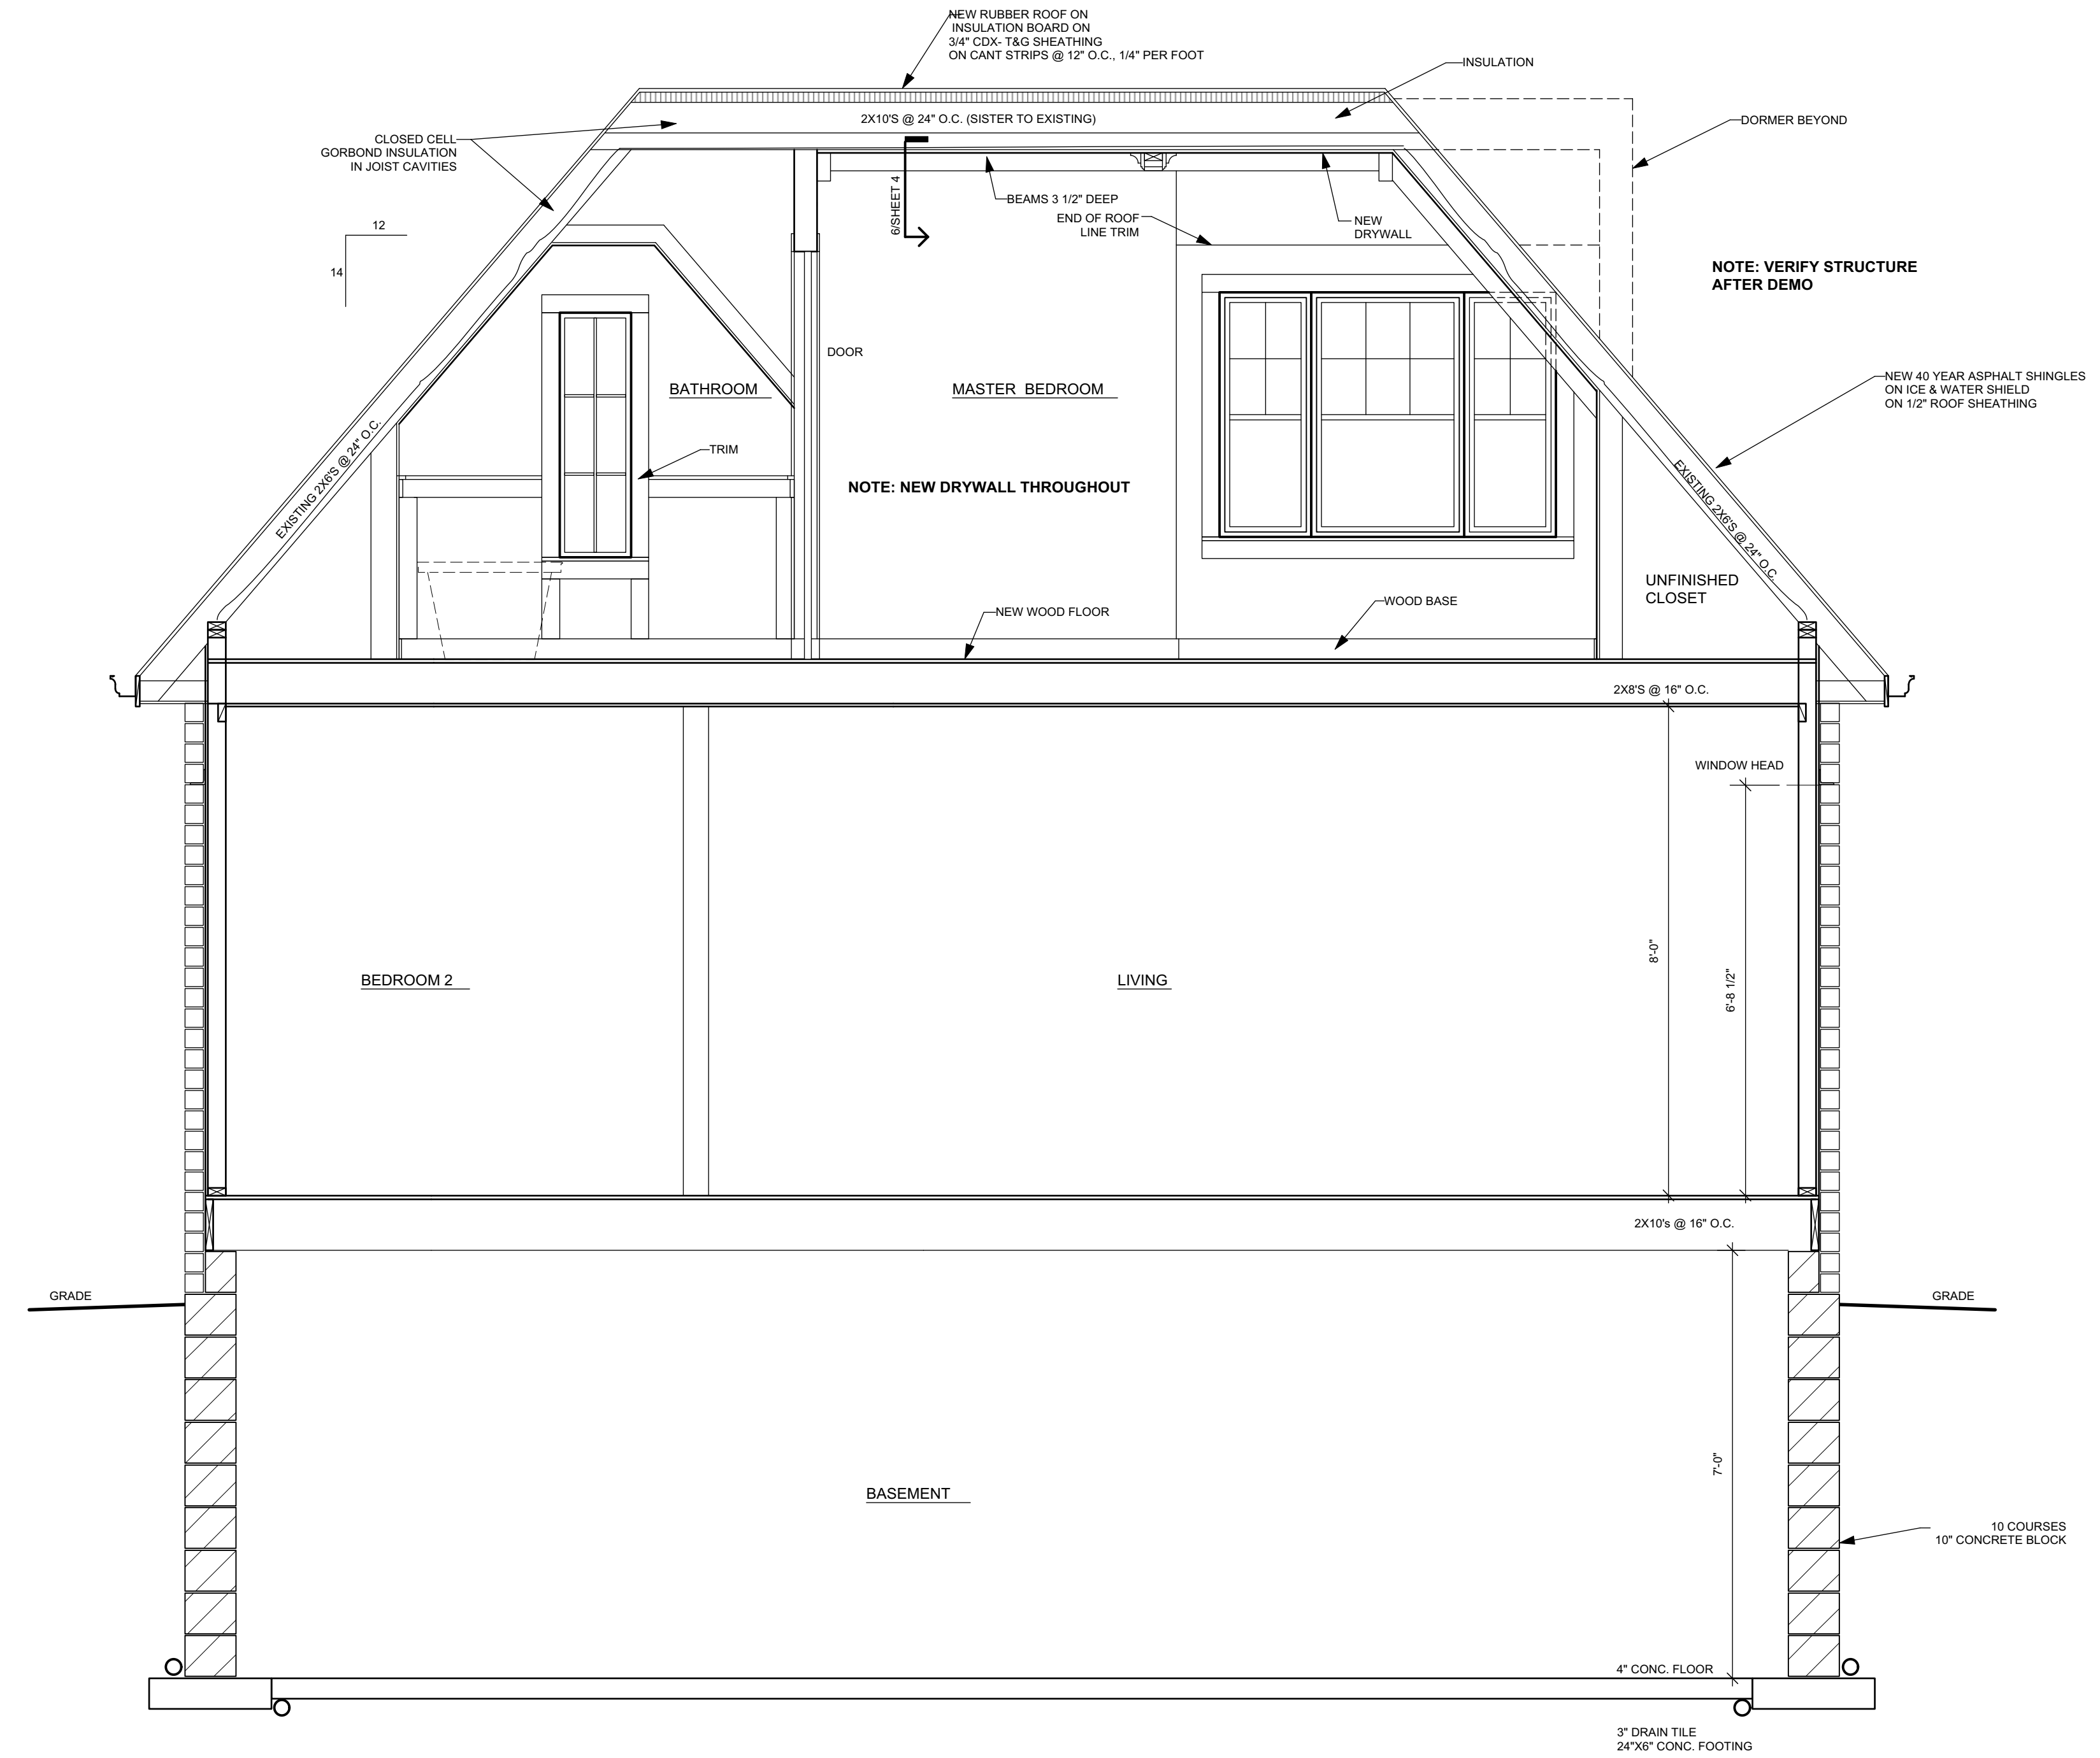

7 BUILDING SECTION AT BEDROOM
SCALE: 1/2" = 1'-0"