
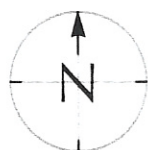


FAIRHAVEN BOULEVARD

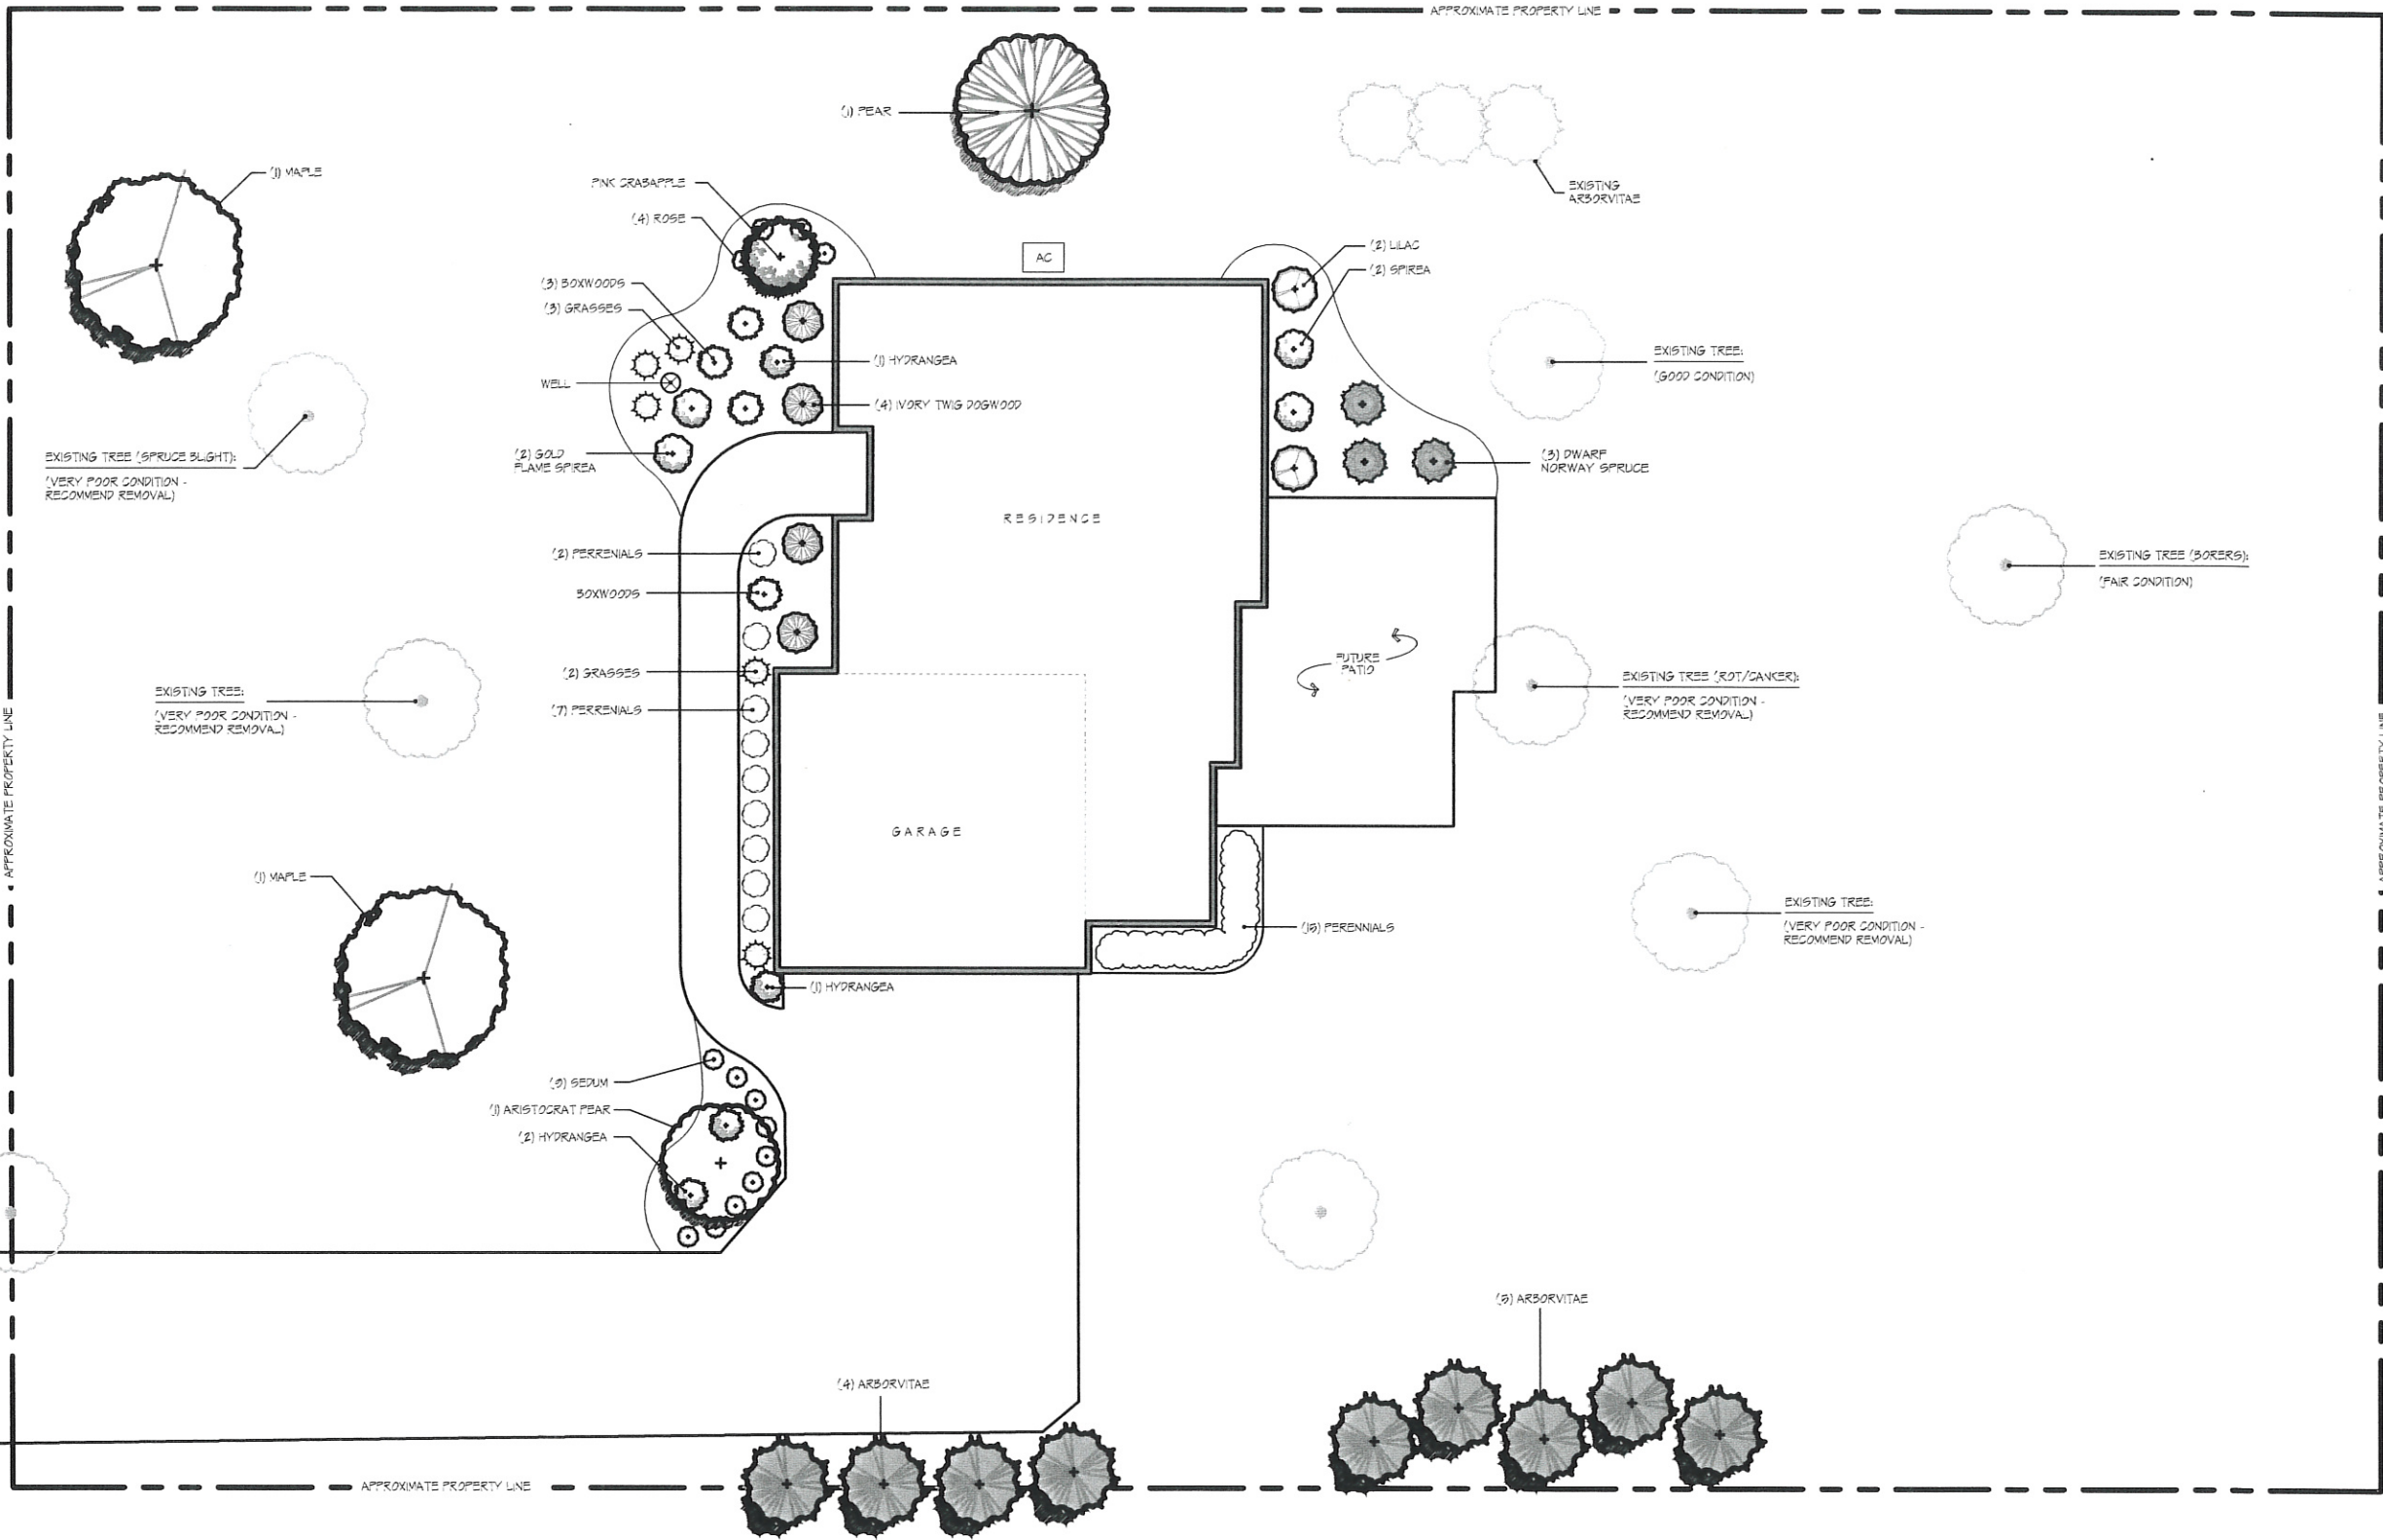

- LANDSCAPE ARCHITECTURE
- DESIGN & CONSTRUCTION
- LANDSCAPE MAINTENANCE
- TREE CARE & REMOVAL

12217 W. Watertown Plank Rd.
Wauwatosa, WI 53226
Phone: 414-258-5525
Fax: 414-258-9739
hawkslandscape.com
info@hawkslandscape.com

Mulcahy Residence

1820 FAIRHAVEN BLVD. - ELM GROVE, WI

This plan is the property of Hawks Landscape and cannot be used without written permission

AMY WILLARD
Designed By
1/2/10
Date
1/16" = 1'
Scale

Revisions:		
Date:	By:	Description:
1/2/10		
Sheet #: _____ of _____		
Project: _____		

Qty	Botanical Name	Common Name	Size
TREES			
1	Acer x Freemanii 'Autumn Blaze'	Autumn Blaze Maple	2-2.5" cal
1	Acer platanoides 'Crimson King'	Crimson King Maple	2-2.5 " cal
1	Malus Royal Raindrops	Royal Raindrops Crabapple	1.5-2 " cal
1	Pyrus calleryana 'Cleveland Select'	Cleveland Select Pear	2-2.5" cal
4	Thuja occ. 'Smaragd'	Emerald Green Arborvitae	6-8' ht
5	Thuja occ. 'Techny'	Techny Arborvitae	6-8' ht.
SHRUBS			
4	Hydrangea paniculata 'Little Lamb'	Little Lamb Hydrangea	15-18"
4	Buxus 'Green Velvet'	Green Velvet Boxwood	18-24"
4	Cornus sericea	Ivory Halo Dogwood	18-24"
2	Syringa patula	Miss Kim Lilac	18-24"
4	Spirea x bumalda	Gold flame Spirea	18-24"
3	Picea abies 'Pumila'	Dwarf Norway Spruce	15-18"
3	Rosa Knock Out	Red Knock Out Rose	2 gal
PERENNIALS			
9	Sedum 'Autumn Charm'	Autumn Charm Sedum	Gal.
5	Panicum Virgatum	Shenandoah Switch Grass	2 Gal.
2	Paeonia x Salmon Joy	Salmon Joy Peony	Gal.
7	Veronica Spicata	Blue Speedwell	Gal.