



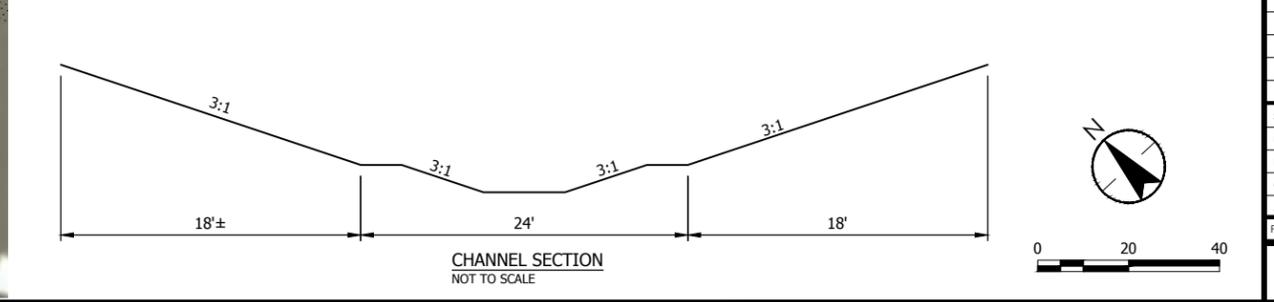



THE CONTRACTOR SHALL BE RESPONSIBLE FOR ALL DIMENSIONS. DO NOT SCALE THE DRAWING. ANY ERRORS OR OMISSIONS SHALL BE REPORTED TO STANTEC WITHOUT DELAY. THE COPYRIGHT TO ALL DESIGN AND DRAWINGS ARE THE PROPERTY OF STANTEC. REPRODUCTION OR USE FOR ANY PURPOSE OTHER THAN THAT AUTHORIZED BY STANTEC IS FORBIDDEN.

MATCHLINE SHEET CA.02

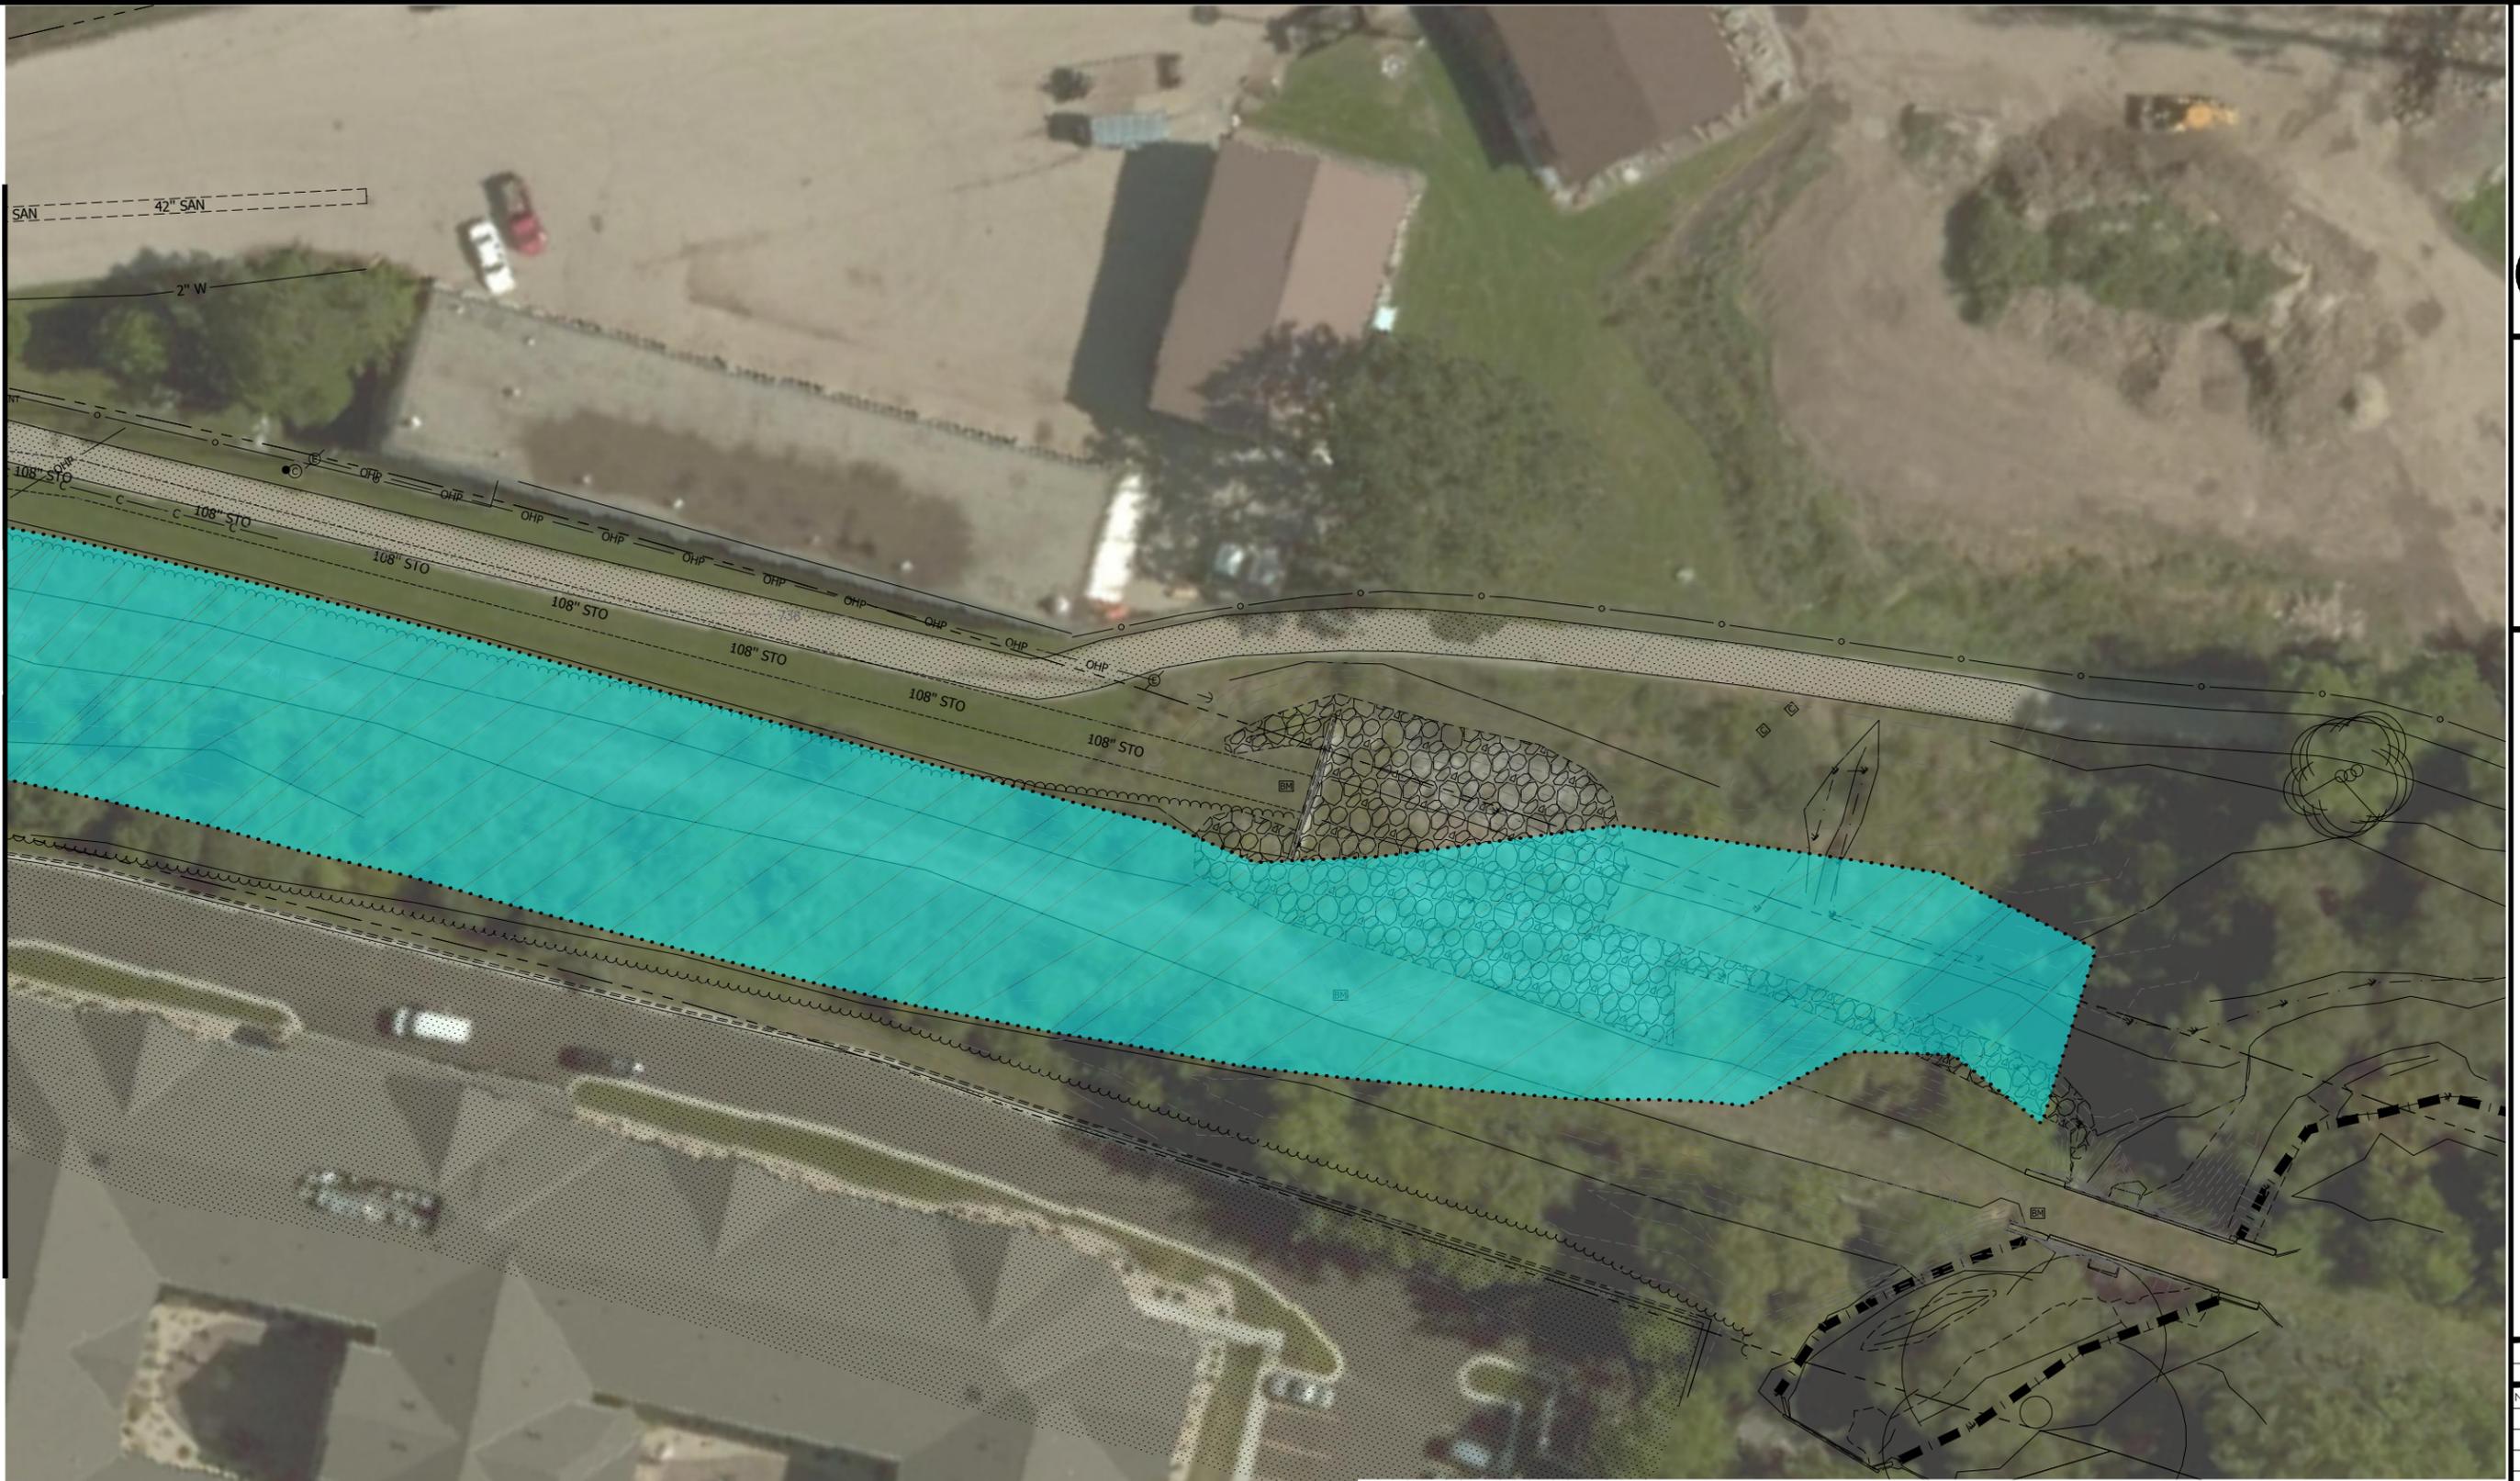

Plot Date: 11/14/2017 5:50pm  
 Drawing Name: Y:\193804489.ctb\193804489\_C4.03\_Sheet1.dwg  
 User: BJORGER, 193804489\_XSXT, 193804489\_XSNU, 193804489\_XSNI, 193804489\_XSNI, 193804489\_XSNI, 193804489\_XSNI



12075 N. Corporate Parkway, Suite 200  
 Mequon, WI 53092  
 www.stantec.com

**PRELIMINARY  
 FOR DISCUSSION  
 ONLY**

**CHANNEL DAYLIGHTING**  
 UNDERWOOD CREEK  
 VILLAGE OF ELM GROVE  
 WALWORTH COUNTY, WISCONSIN

DATE OF ISSUANCE  
 OCTOBER 19, 2017

NO	REVISION	DATE

SURVEY	JSH
DRAWN	AJR
DESIGNED	BG
CHECKED	RJK
APPROVED	JG
PROJ. NO.	193804489

SHEET NUMBER  
**C4.03**