


THE CONTRACTOR SHALL VERIFY AND BE RESPONSIBLE FOR ALL DIMENSIONS. DO NOT SCALE THE DRAWING. ANY ERRORS OR OMISSIONS SHALL BE REPORTED TO STANTEC WITHOUT DELAY. THE COPYRIGHT TO ALL DESIGN AND DRAWINGS ARE THE PROPERTY OF STANTEC. REPRODUCTION OR USE FOR ANY PURPOSE OTHER THAN THAT AUTHORIZED BY STANTEC IS FORBIDDEN.


Plot Date: 12/08/2017 - 9:28am
 Drawing Name: \\s380489\CAD\Draw\Sheets\19380489\C0.01.dwg
 User: boros, 19380489.XSL, 19380489.XSL, 19380489.XSL

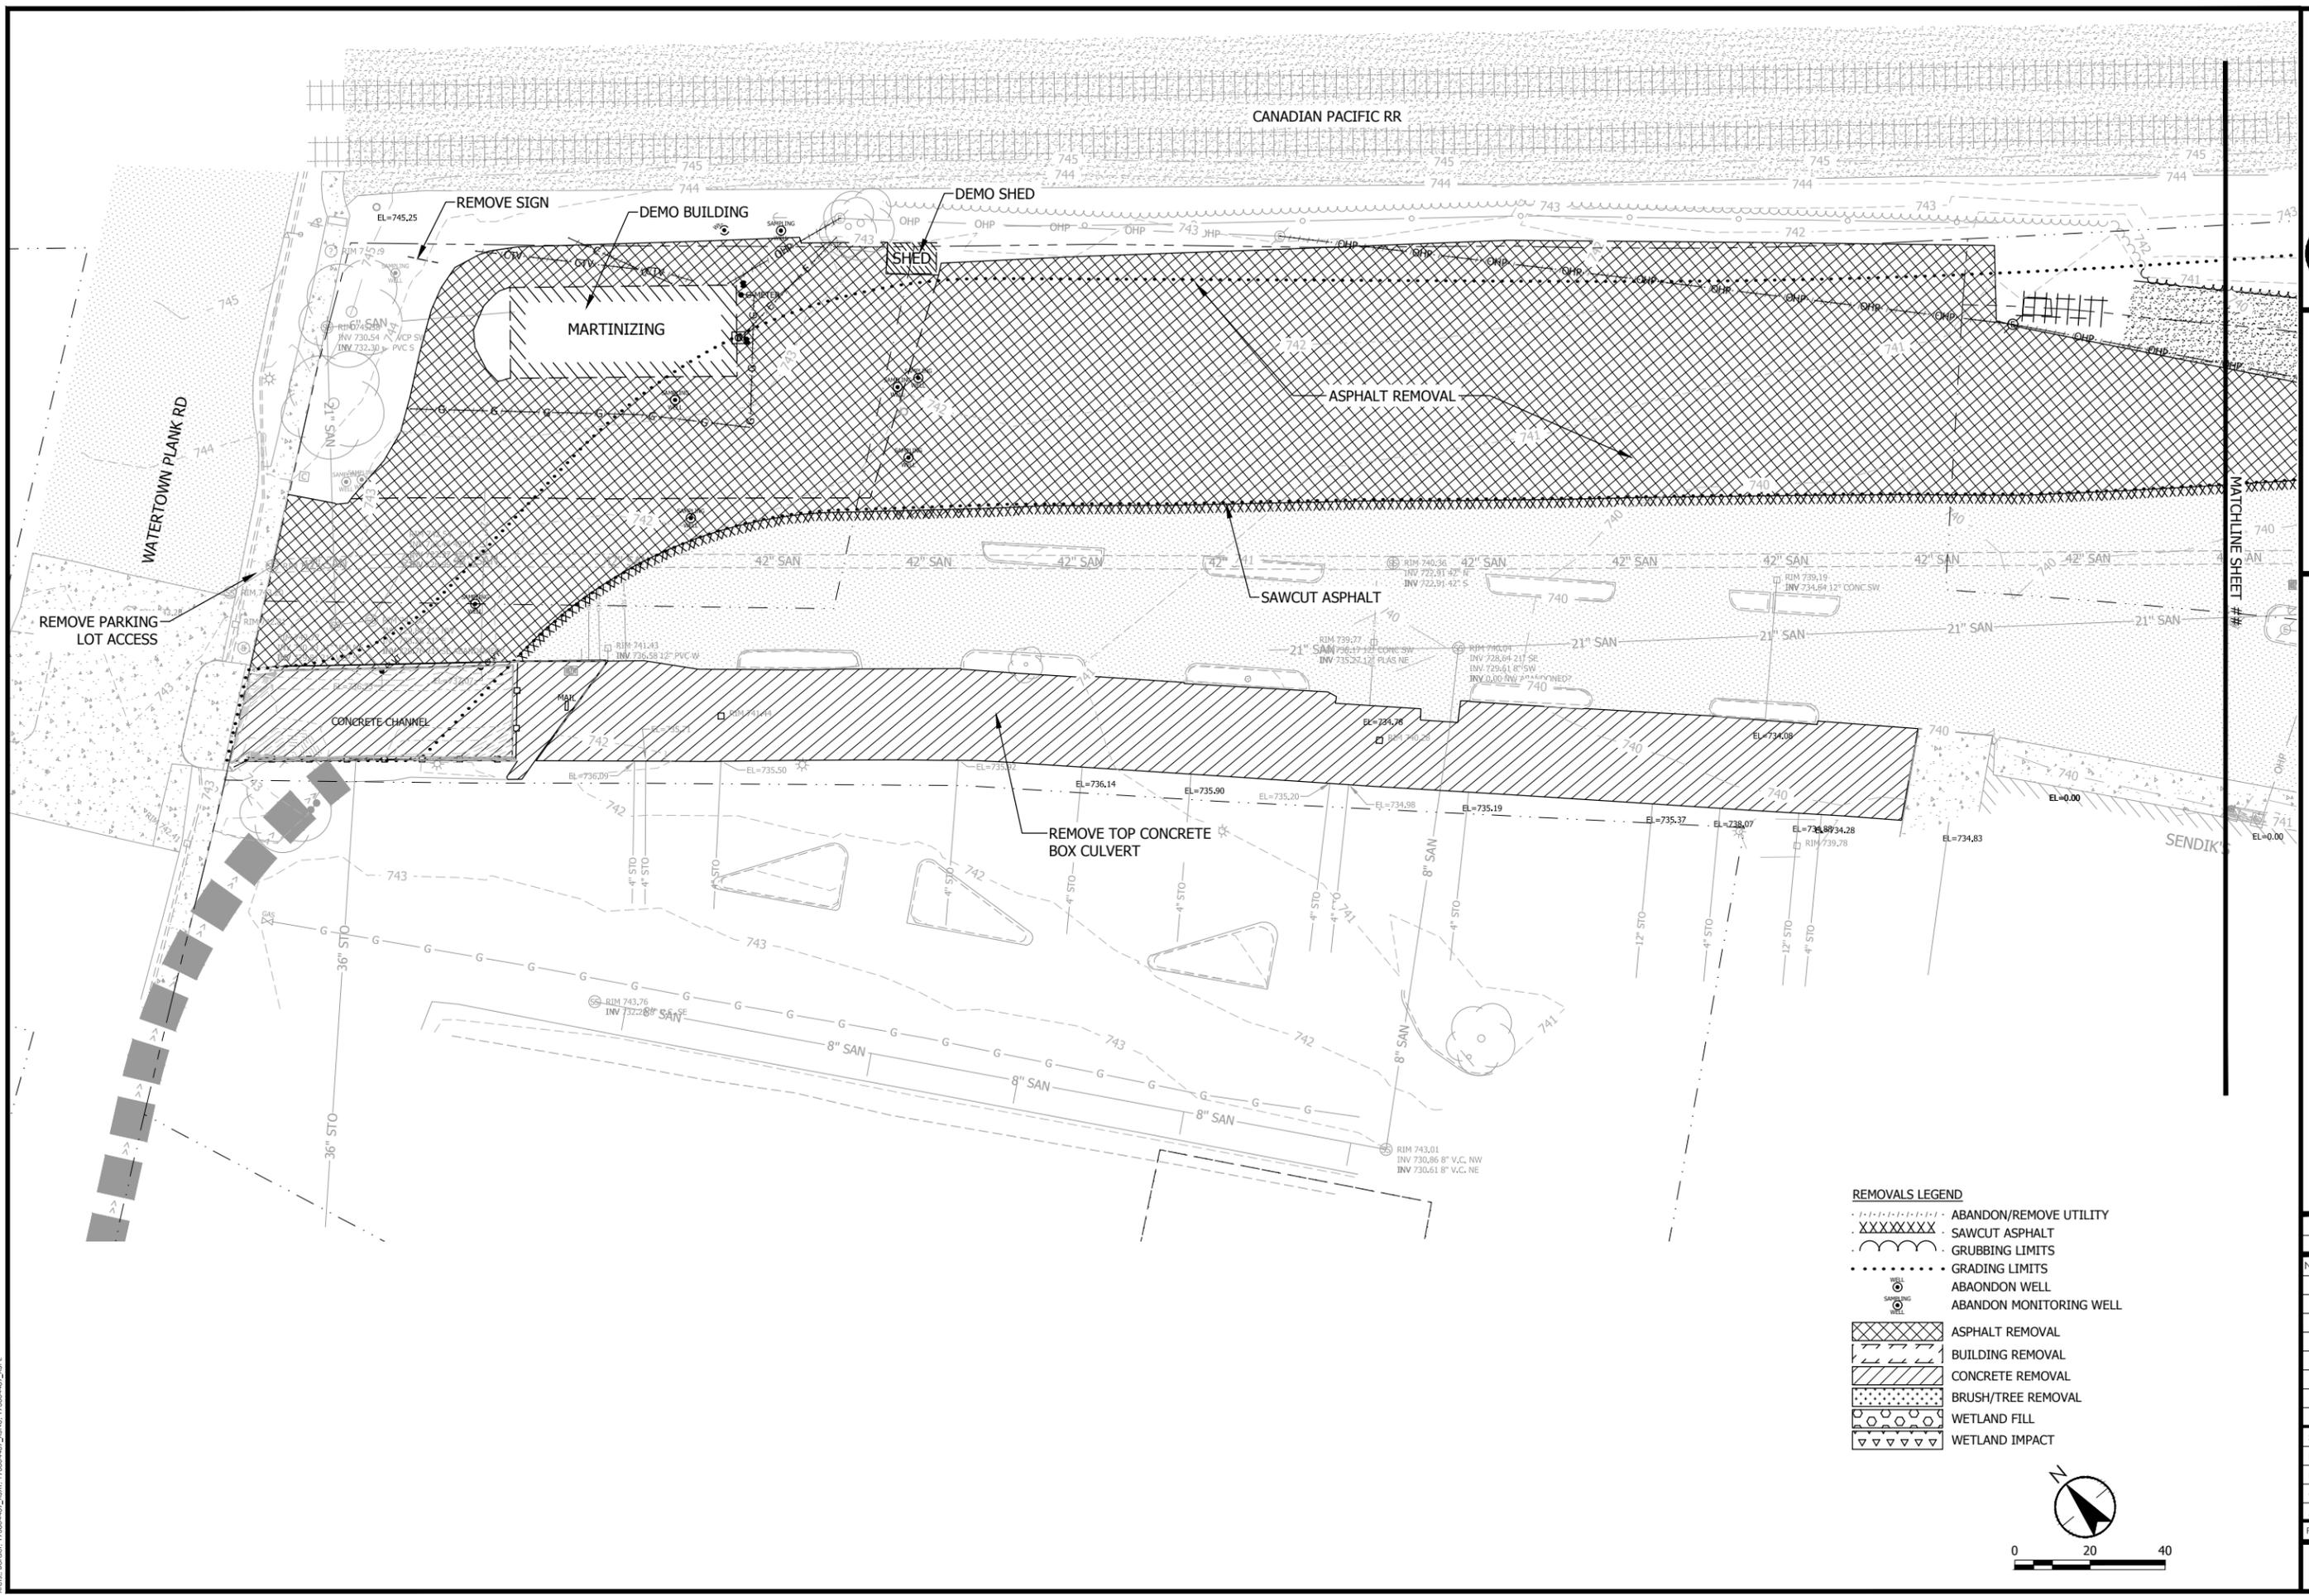

DATE OF ISSUANCE	December 8, 2017
NO. REVISION	DATE
SURVEY	JSH
DRAWN	AJR
DESIGNED	BG
CHECKED	RJK
APPROVED	JG
PROJ. NO.	19380489
SHEET NUMBER	C0.01

THE CONTRACTOR SHALL VERIFY AND BE RESPONSIBLE FOR ALL DIMENSIONS. DO NOT SCALE THE DRAWING. ANY ERRORS OR OMISSIONS SHALL BE REPORTED TO STANTEC WITHOUT DELAY. THE COPYRIGHT TO ALL DESIGN AND DRAWINGS ARE THE PROPERTY OF STANTEC. REPRODUCTION OR USE FOR ANY PURPOSE OTHER THAN THAT AUTHORIZED BY STANTEC IS PROHIBITED.

File: D:\193804489\193804489\CAD\Drawings\193804489\C0.02.dwg
 Drawing Name: C:\193804489\193804489\193804489.dwg
 User: BJC\stc, 193804489.XSCT, 193804489.XSPL, 193804489.XSPL

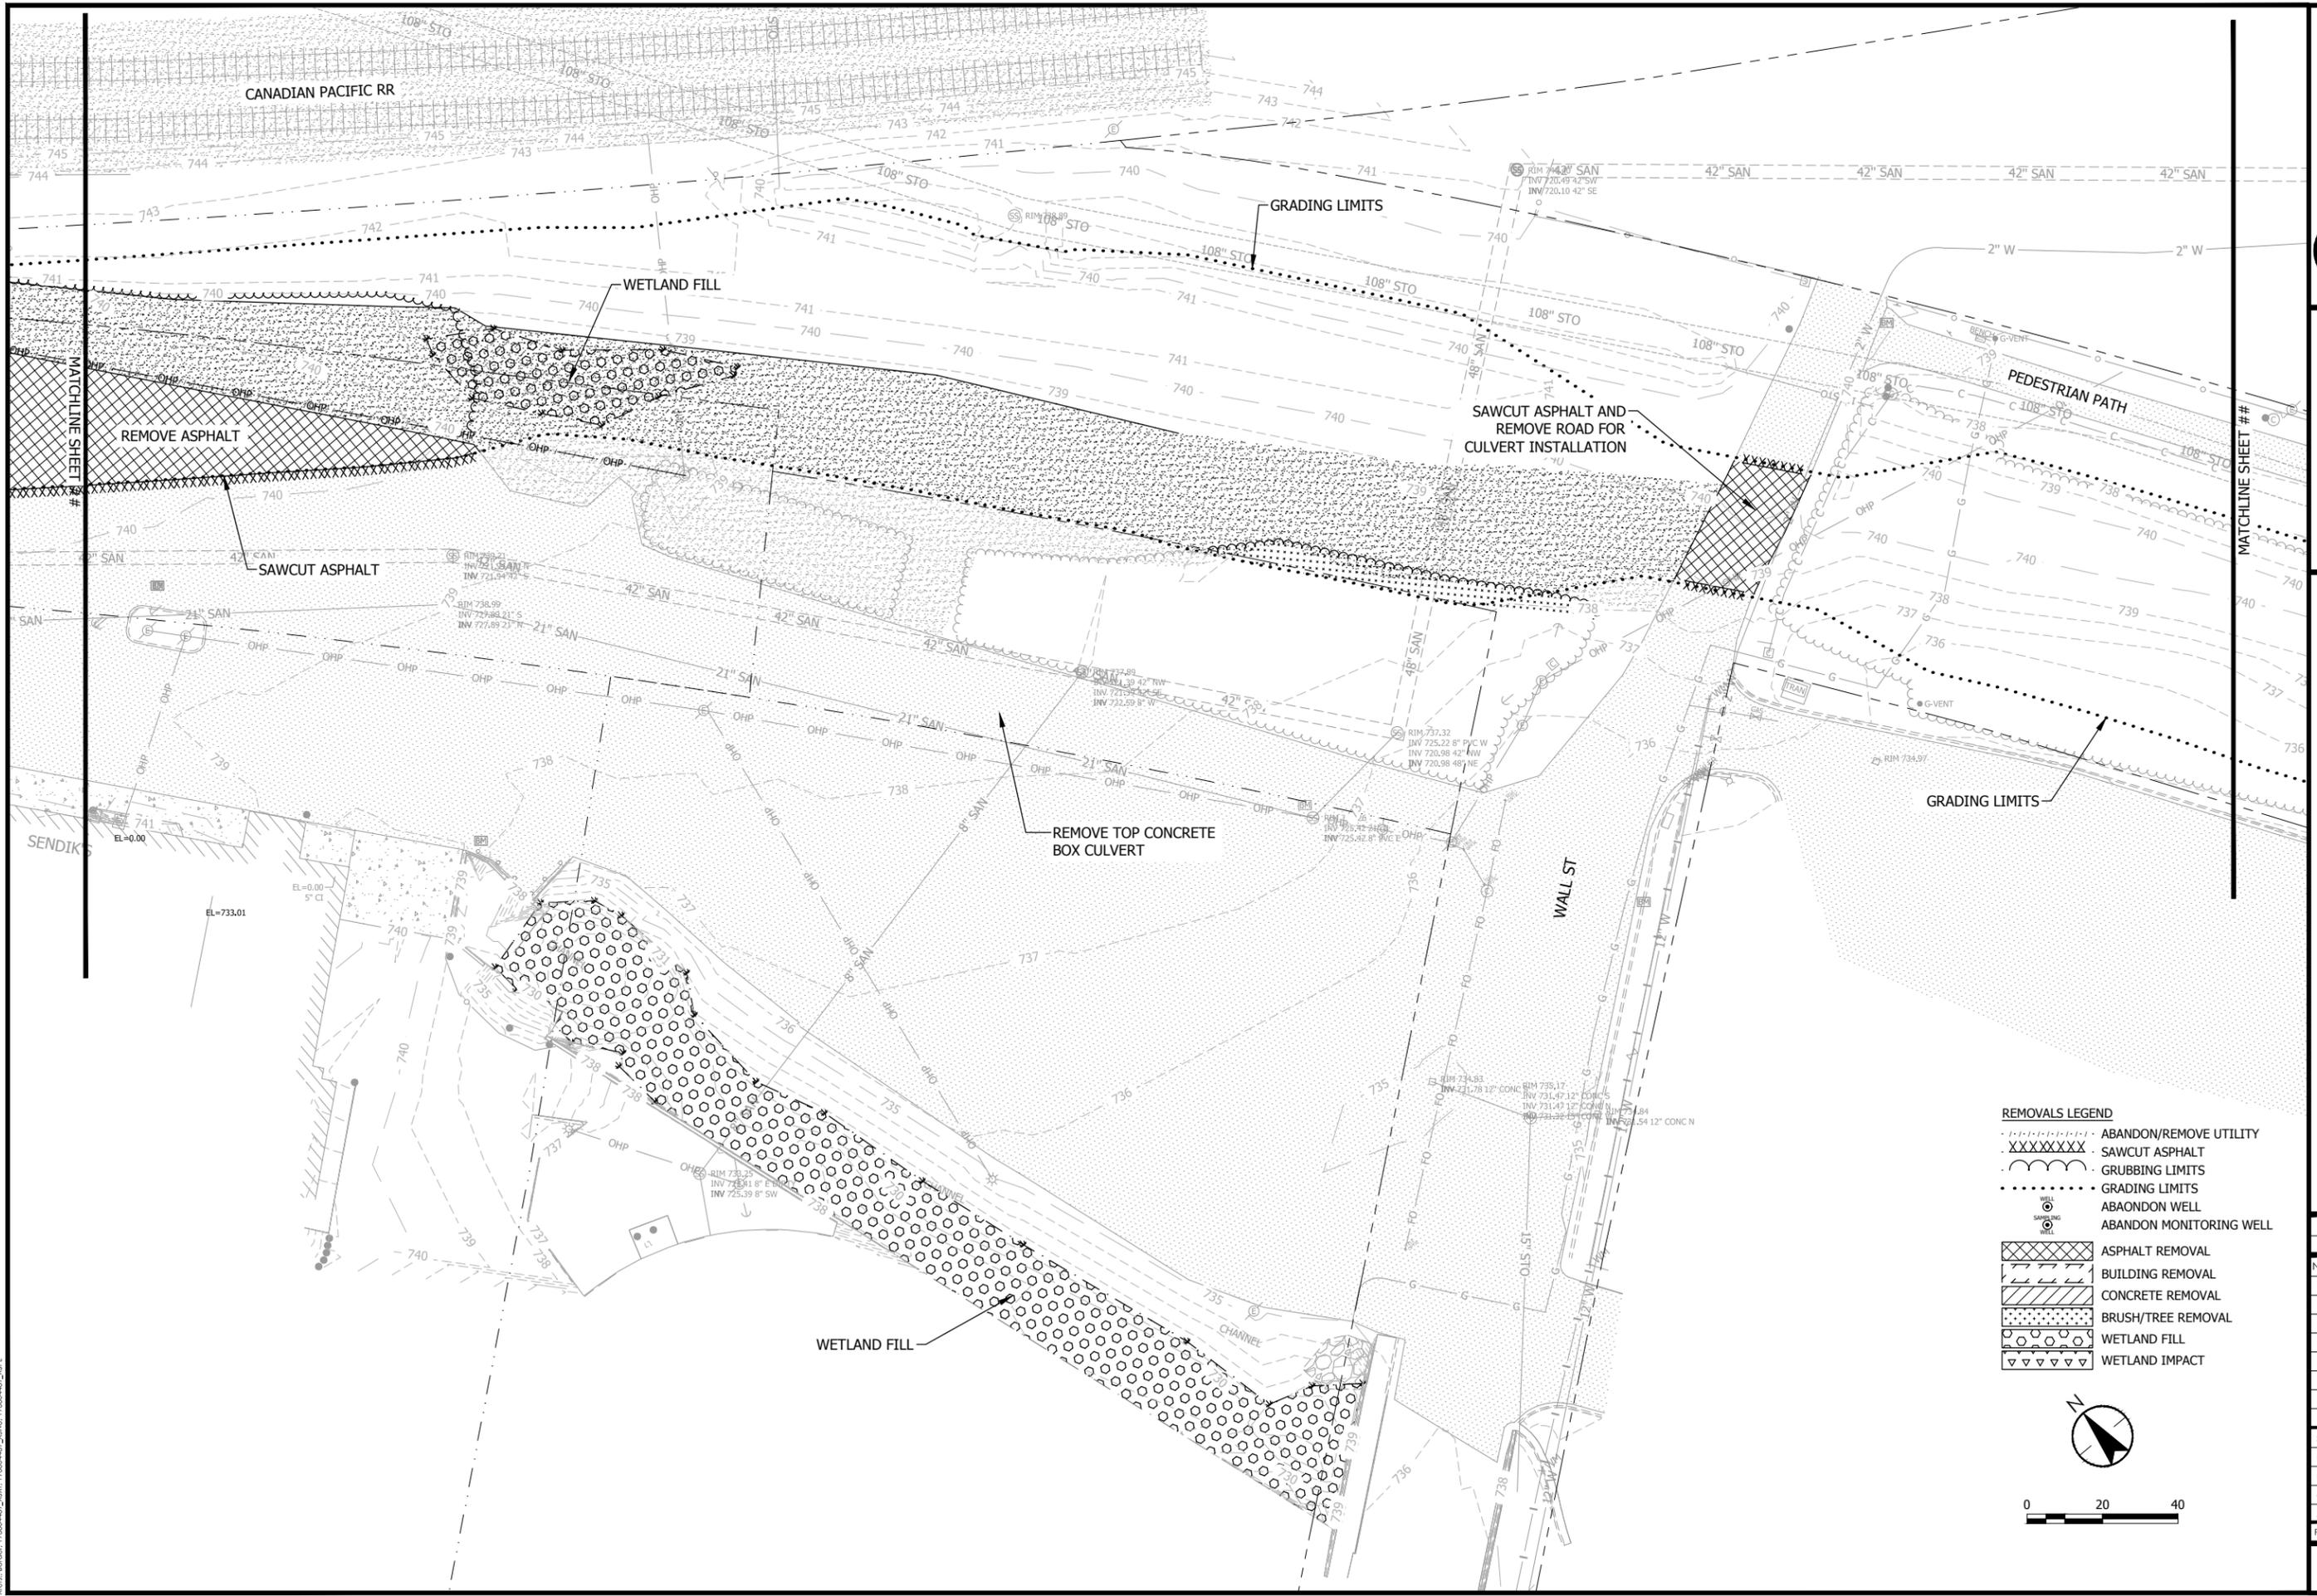




REMOVALS LEGEND

	ABANDON/REMOVE UTILITY
	SAWCUT ASPHALT
	GRUBBING LIMITS
	GRADING LIMITS
	ABANDON WELL
	ABANDON MONITORING WELL
	ASPHALT REMOVAL
	BUILDING REMOVAL
	CONCRETE REMOVAL
	BRUSH/TREE REMOVAL
	WETLAND FILL
	WETLAND IMPACT



DATE OF ISSUANCE	December 8, 2017
NO. REVISION	DATE
SURVEY	JSH
DRAWN	AJR
DESIGNED	BG
CHECKED	RJK
APPROVED	JG
PROJ. NO.	193804489
SHEET NUMBER	C0.02

THE CONTRACTOR SHALL BE RESPONSIBLE FOR ALL CONSTRUCTION. NO SCALE DRAWING. ANY ERRORS OR OMISSIONS SHALL BE REPORTED TO STANTEC WITHOUT DELAY. THE COPYRIGHT TO ALL DESIGN AND DRAWINGS ARE THE PROPERTY OF STANTEC. REPRODUCTION OR USE FOR ANY PURPOSE OTHER THAN THAT AUTHORIZED BY STANTEC IS PROHIBITED.

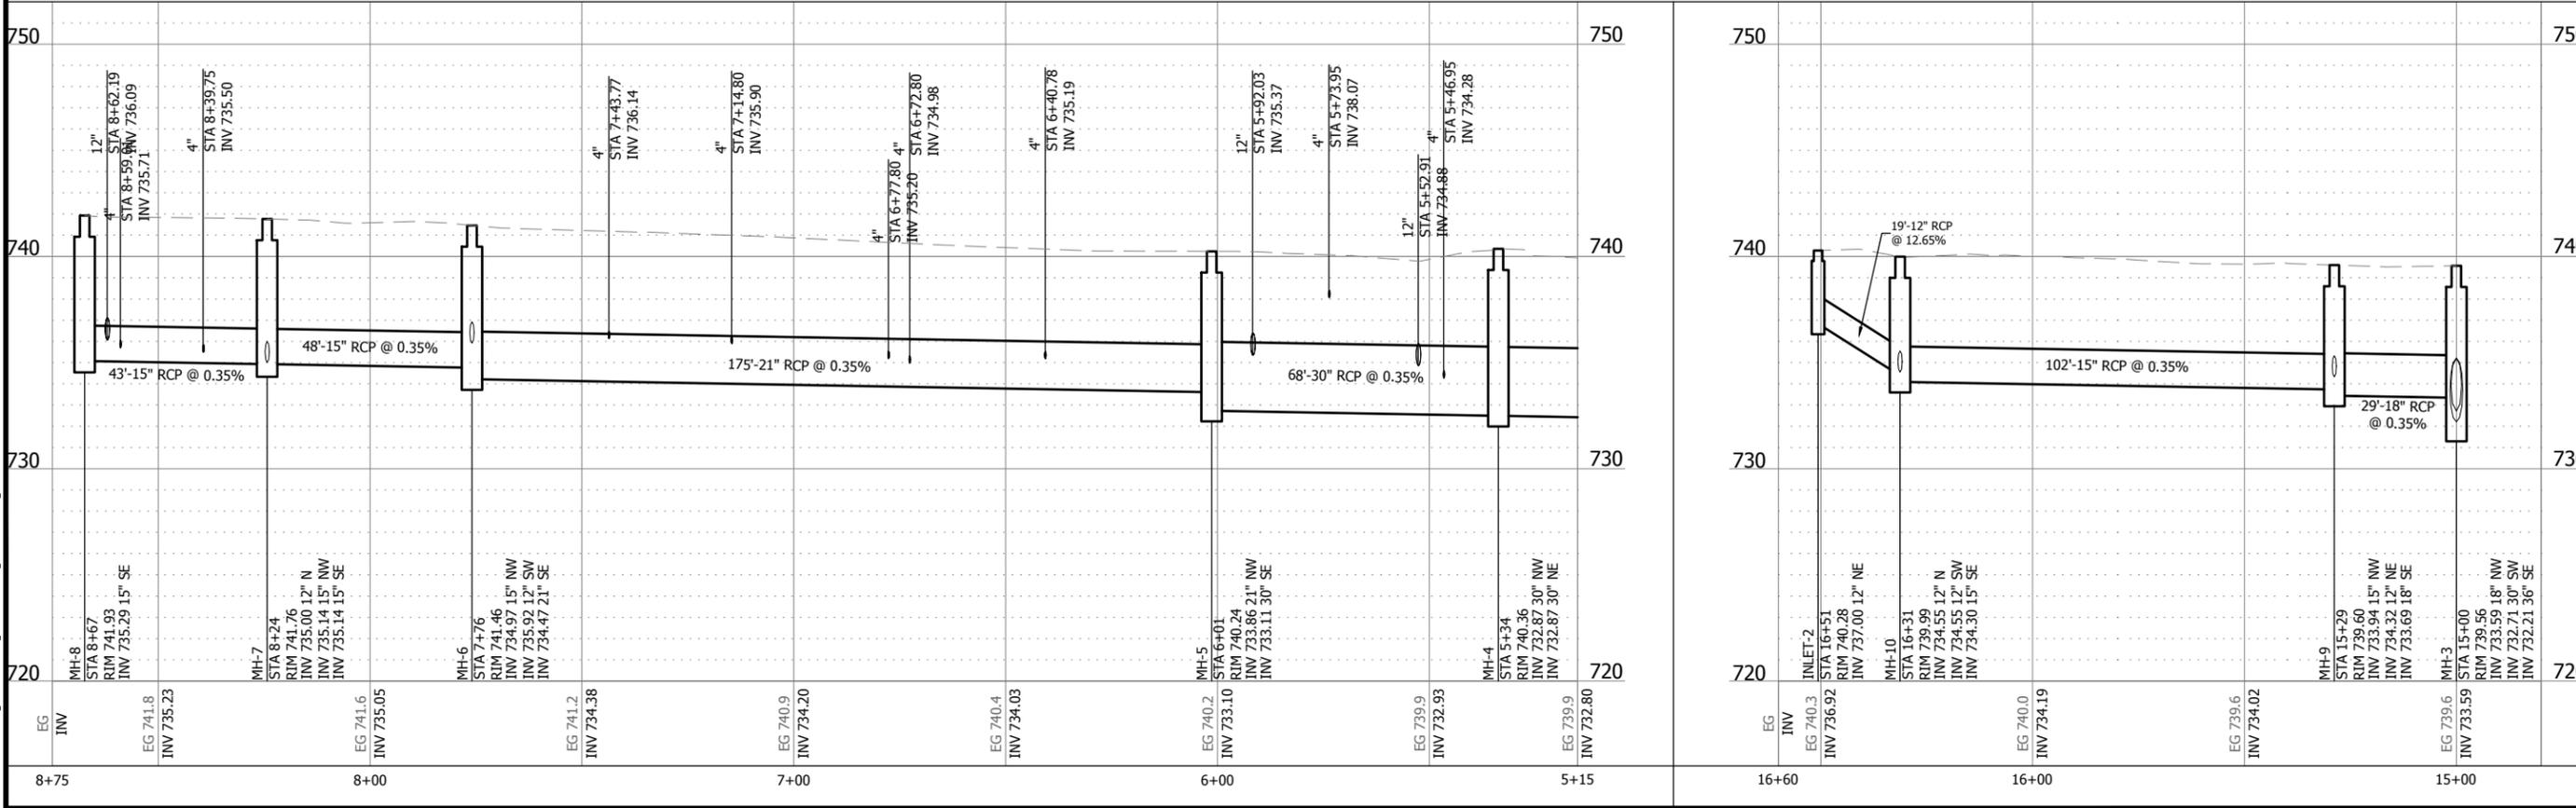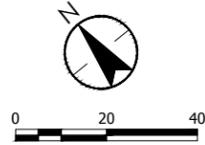
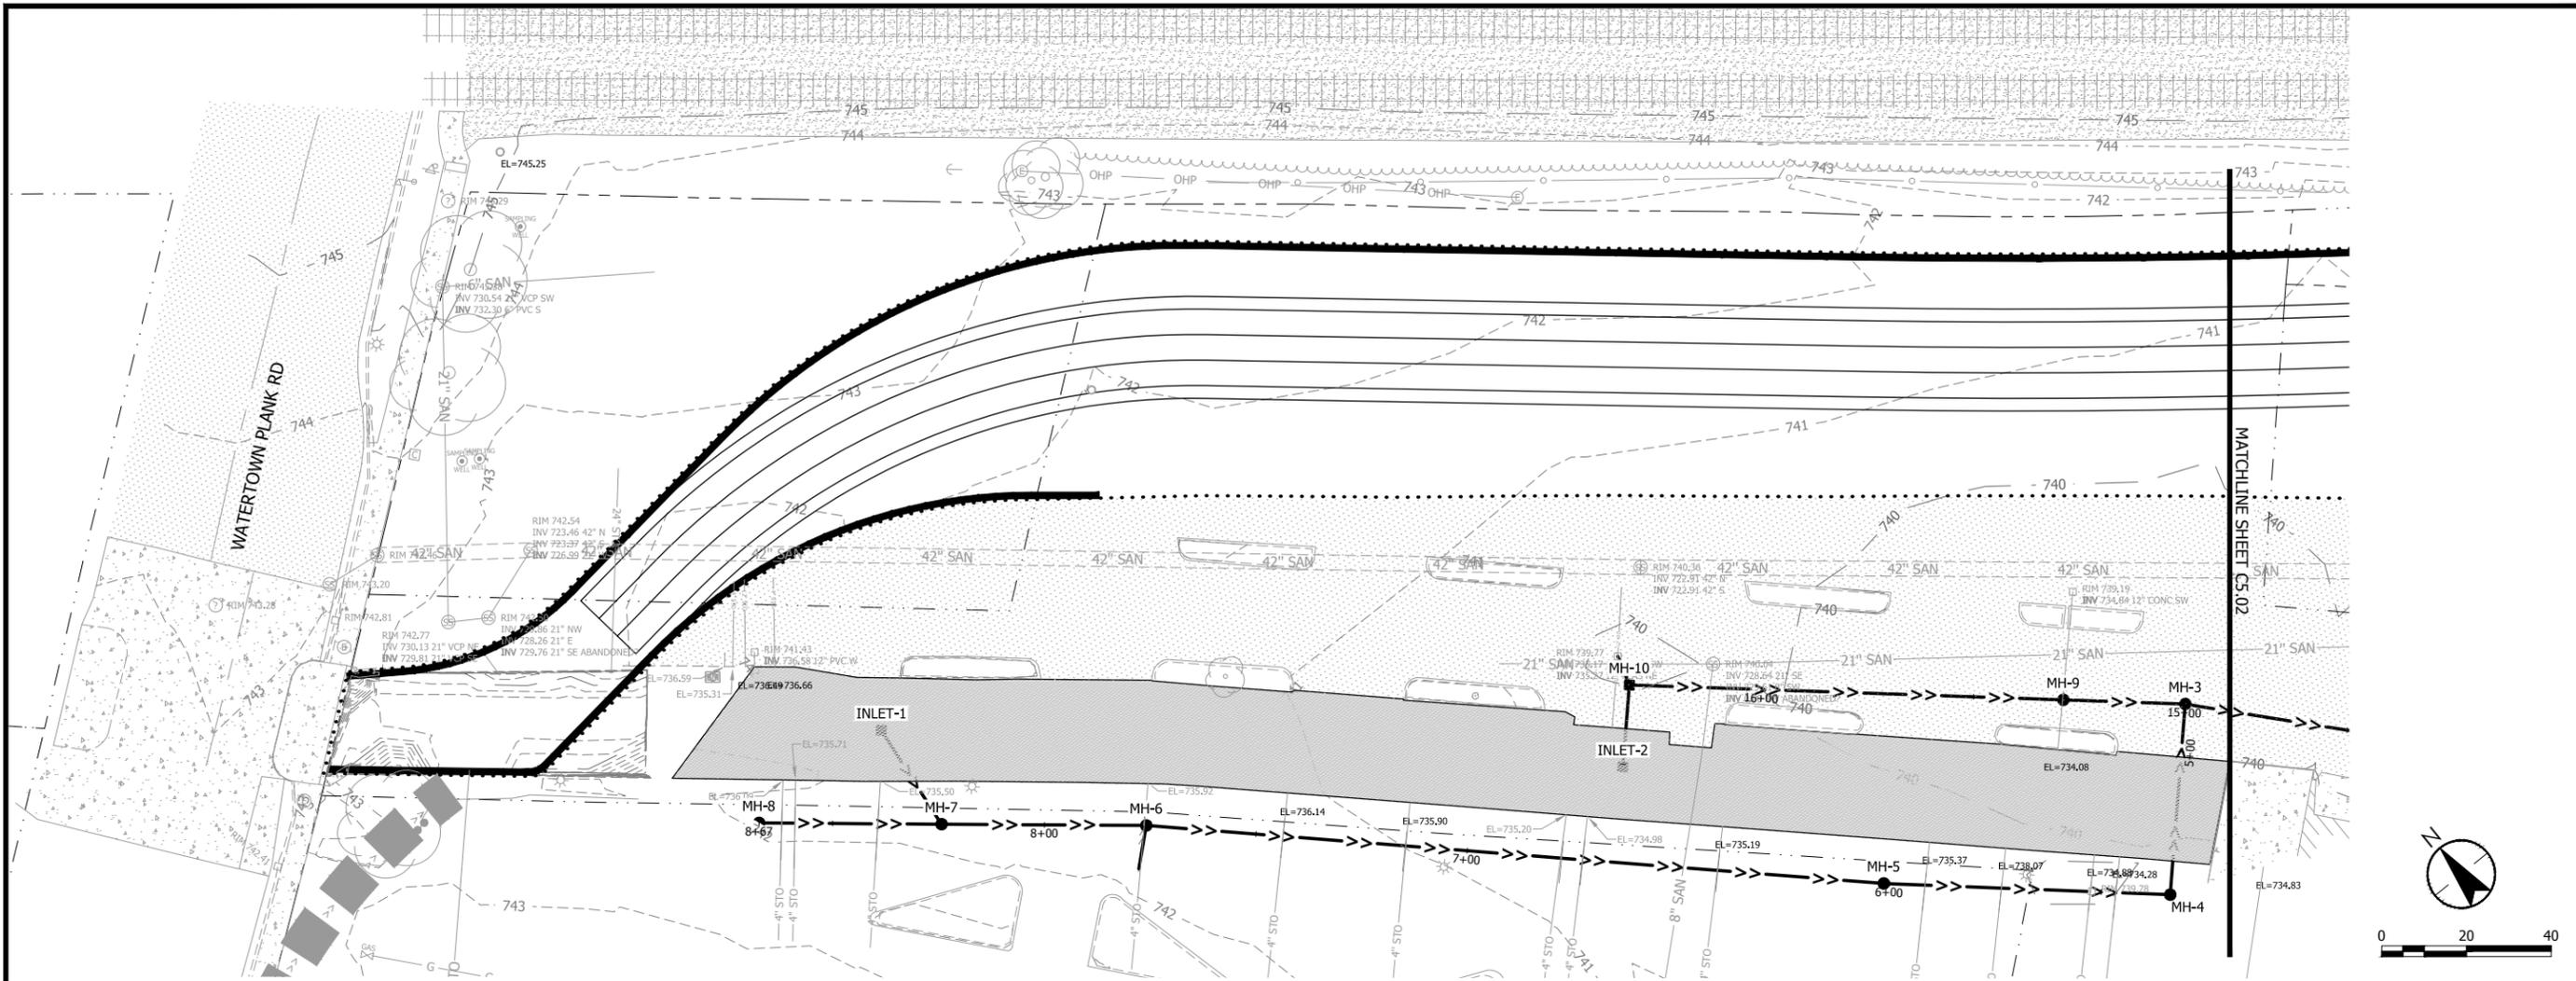


File Date: 12/08/2017 9:07 AM
 Drawing Name: \\s301\projects\19380489\CADD\Drawings\Sheet\19380489_C5.01.dwg
 User: borisr
 Project: 19380489

DATE OF ISSUANCE	December 8, 2017
NO REVISION	DATE
SURVEY	JSH
DRAWN	AJR
DESIGNED	BG
CHECKED	RJK
APPROVED	JG
PROJ. NO.	19380489
SHEET NUMBER	C5.01

THE CONTRACTOR SHALL VERIFY AND BE RESPONSIBLE FOR ALL DIMENSIONS. DO NOT SCALE THE DRAWING. ANY ERRORS OR OMISSIONS SHALL BE REPORTED TO STANTEC WITHOUT DELAY. THE COPYRIGHT TO ALL DESIGN AND DRAWINGS ARE THE PROPERTY OF STANTEC. REPRODUCTION OR USE FOR ANY PURPOSE OTHER THAN THAT AUTHORIZED BY STANTEC IS FORBIDDEN.

File: D:\2017\17-0197\17-0197.dwg
 Drawing Name: C:\1938\1938.ctb
 User: BJORIS, 193804489_XSXT, 193804489_XSNU, 193804489_XSNO, 193804489_XSPL

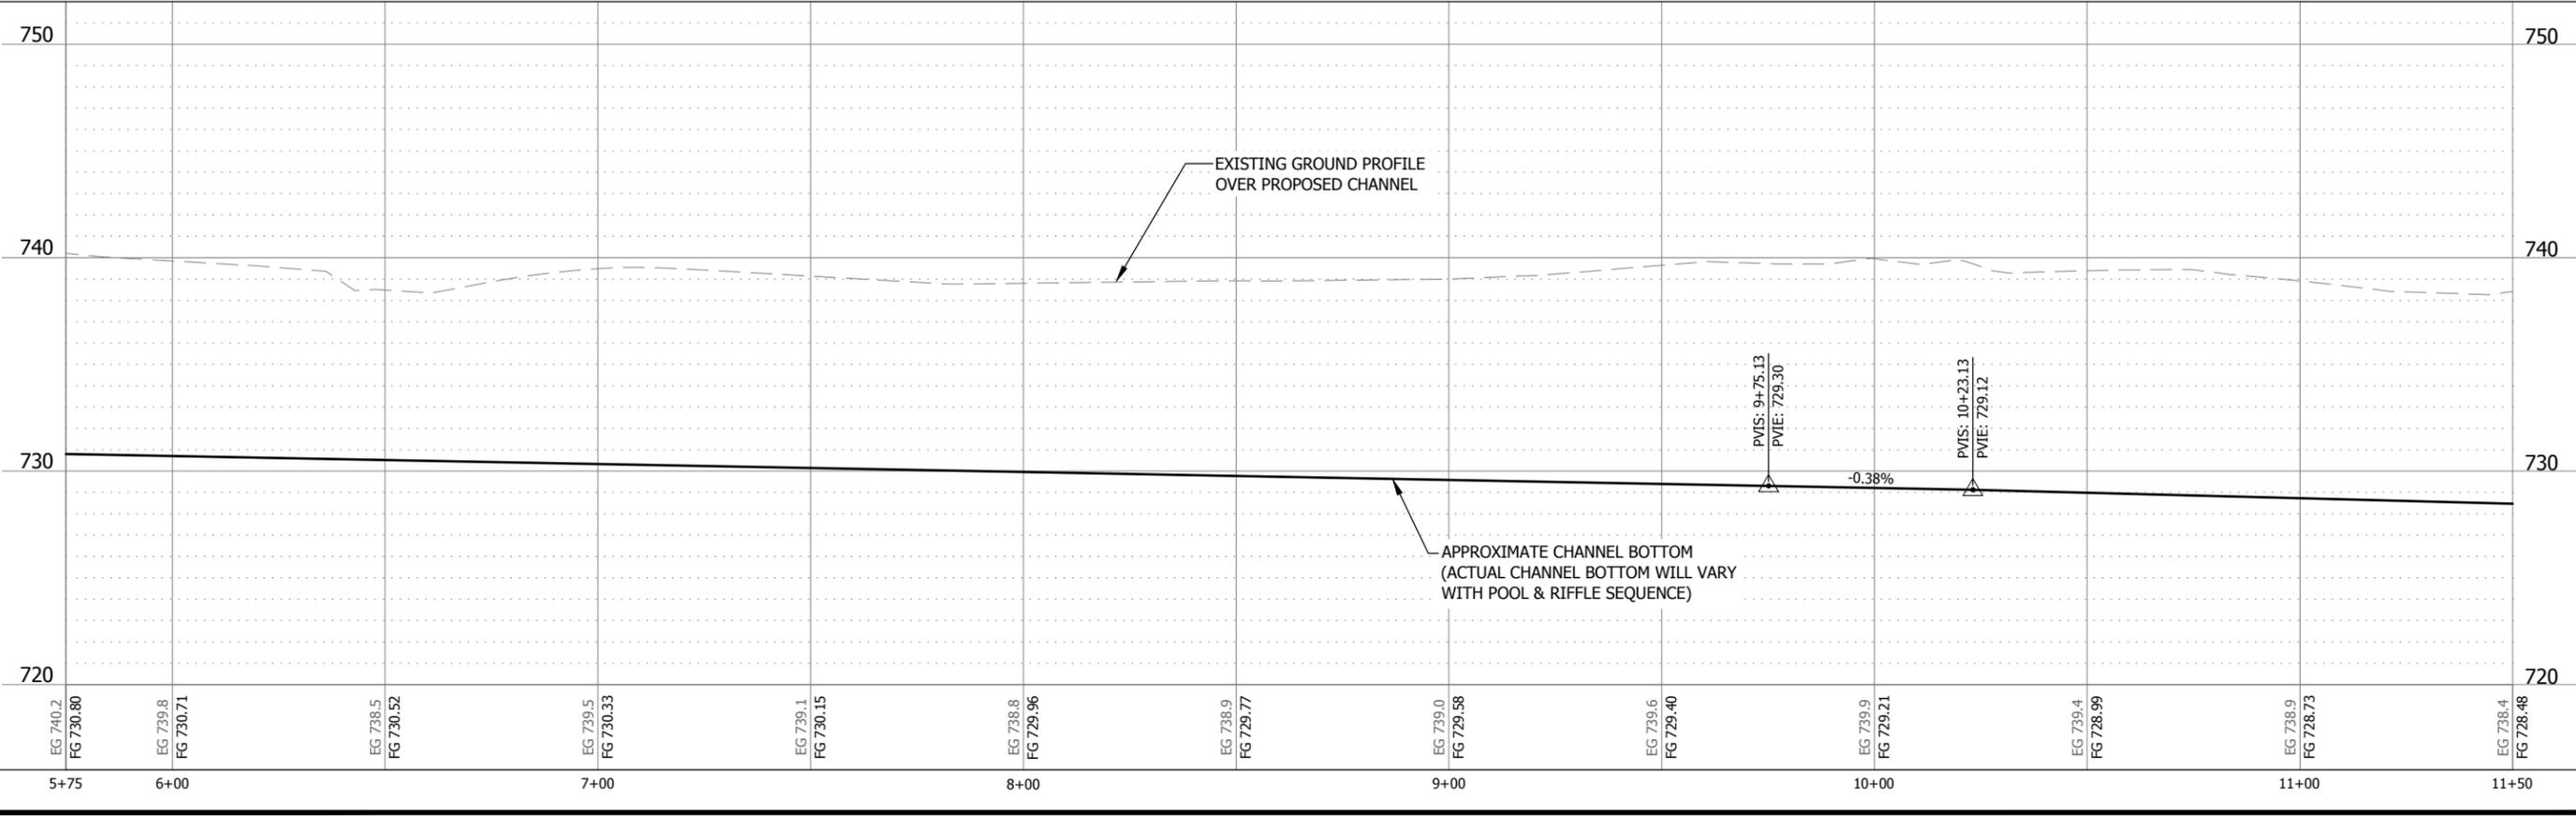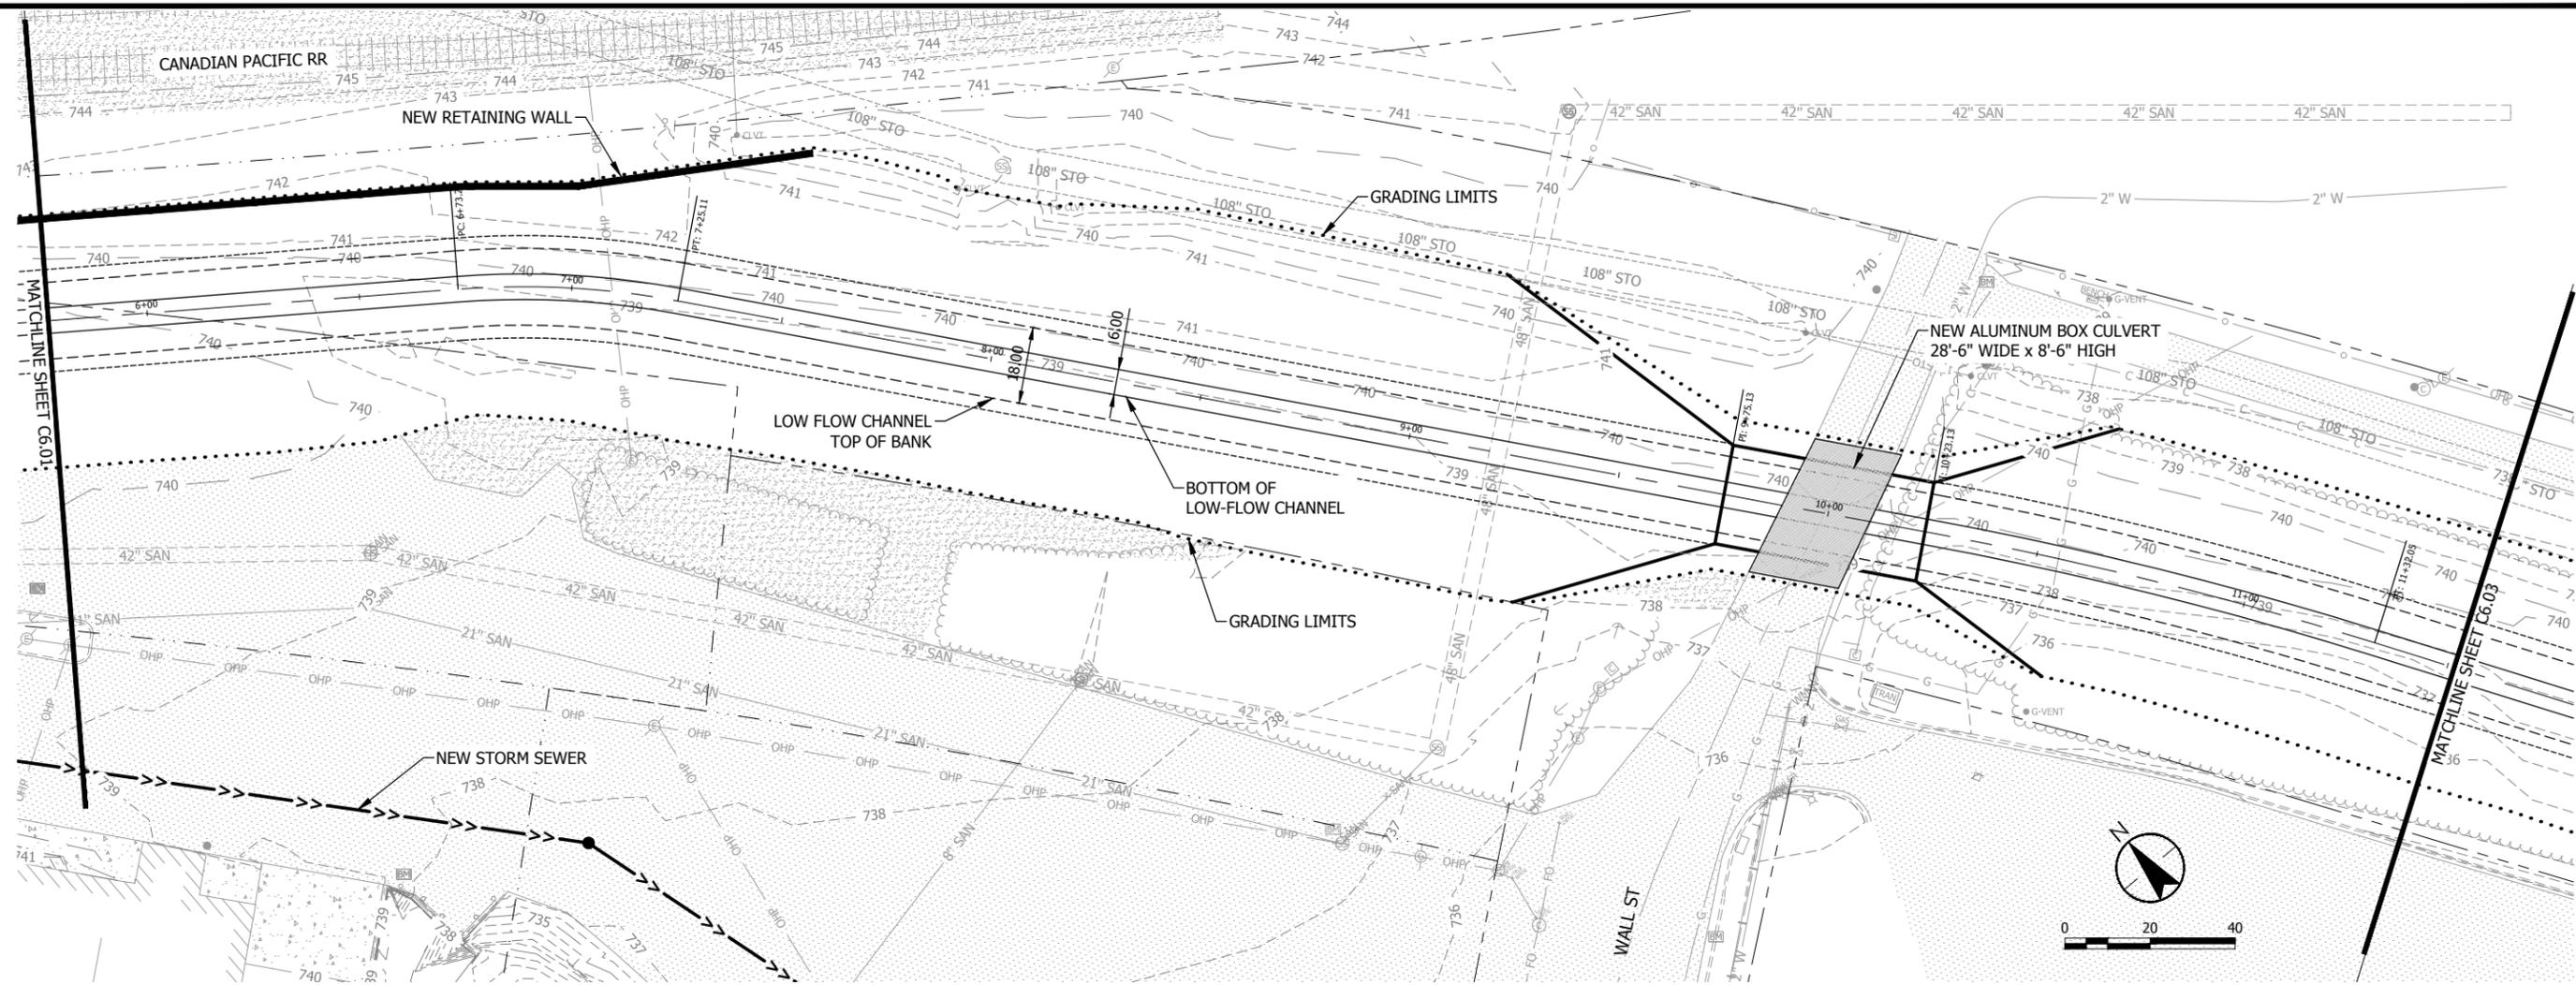

DATE OF ISSUANCE	December 8, 2017
NO. REVISION	DATE
SURVEY	JSH
DRAWN	AJR
DESIGNED	BG
CHECKED	RJK
APPROVED	JG
PROJ. NO.	193804489
SHEET NUMBER	C6.02

