


Intent of the Proposed Landscape

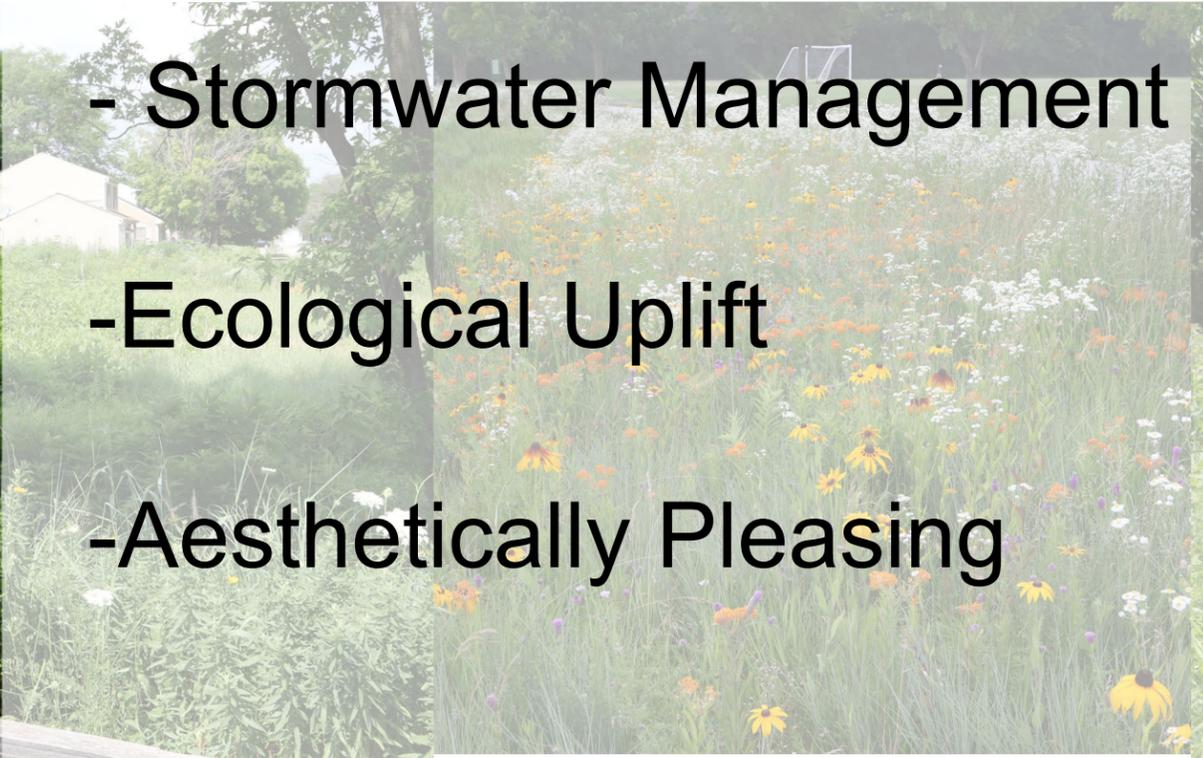

- Stormwater Management
- Ecological Uplift
- Aesthetically Pleasing



Turf Lawn



Wet-Mesic Prairie



Mesic Prairie



LEGEND

- PROPERTY BOUNDARY
- COMPACTED AGGREGATE PATH
- BOARDWALK
- EXISTING TREES TO REMAIN
- TREE ROOT PROTECTION ZONE
- MESIC PRAIRIE SEED
- WET-MESIC PRAIRIE SEED
- TURF SEED
- ORNAMENTAL PLANTING BED
- SHRUBS - SMALL
- SHRUBS - MEDIUM
- TREES - CANOPY
- TREES - EVERGREEN
- TREES - ORNAMENTAL



NORTH




SCALE: 1" = 200' PRINTED AT 11X17




LEGEND

- PROPERTY BOUNDARY
- COMPACTED AGGREGATE PATH
- BOARDWALK
- EXISTING TREES TO REMAIN
- TREE ROOT PROTECTION ZONE
- MESIC PRAIRIE SEED
- WET-MESIC PRAIRIE SEED
- TURF SEED
- ORNAMENTAL PLANTING BED
- SHRUBS - SMALL
- SHRUBS - MEDIUM
- TREES - CANOPY
- TREES - EVERGREEN
- TREES - ORNAMENTAL

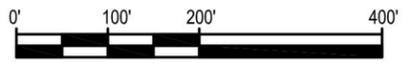

SCALE: 1" = 200' PRINTED AT 11X17



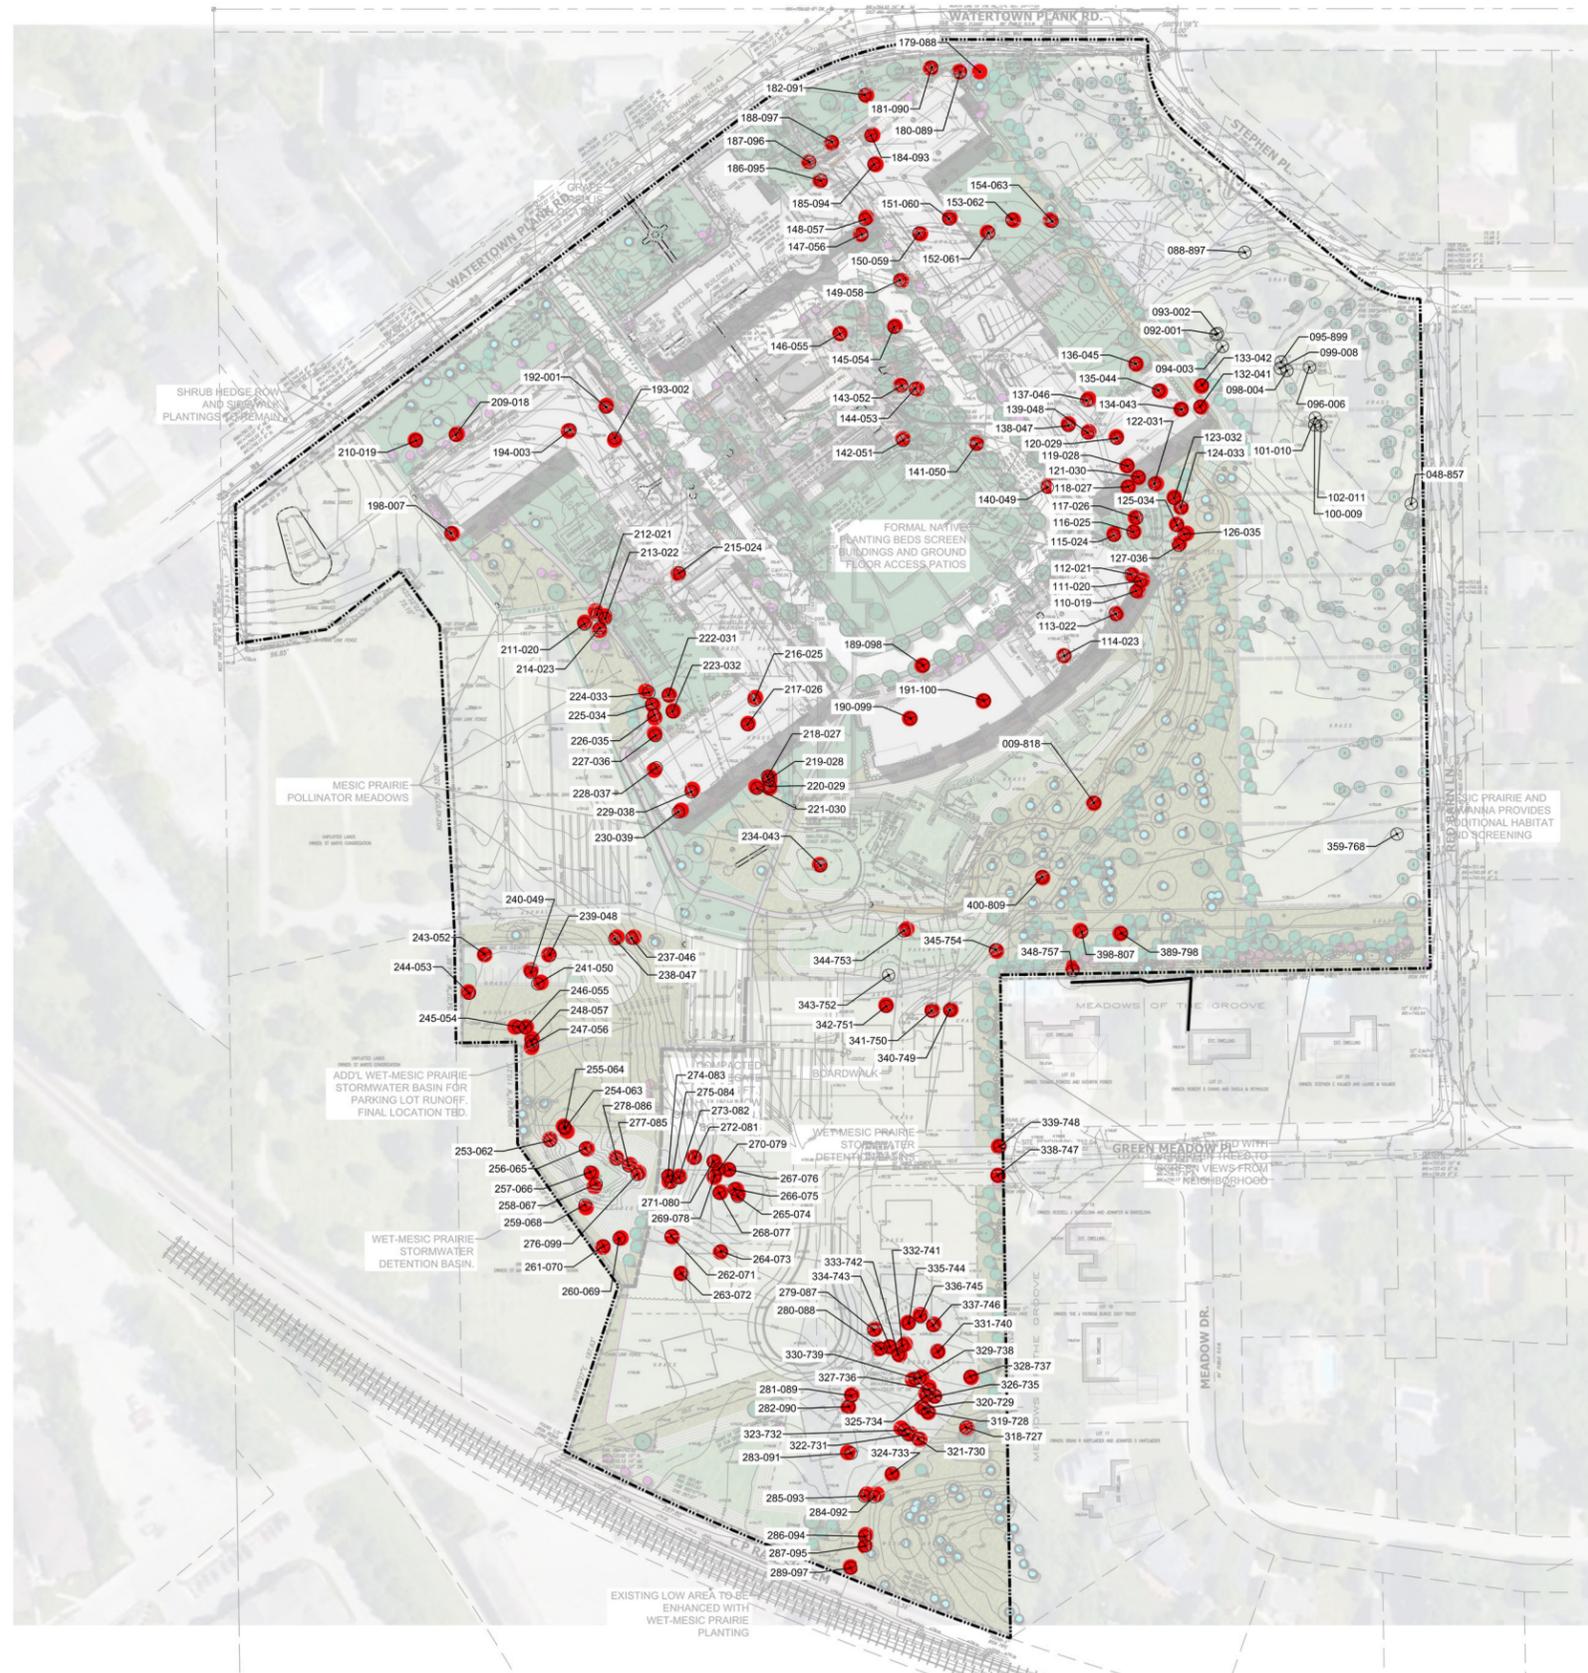

NOTES

1. UNDERLYING SURVEY BY CHAPUT LAND SURVEYORS.
2. REFER TO THE ACCOMPANYING TREE PRESERVATION SCHEDULE FOR A MORE DETAILED DESCRIPTION OF EACH INDIVIDUAL TREE.
3. EACH INDIVIDUAL TREE ON THE MAPS AND SCHEDULE CONTAINS A 6-DIGIT NUMBER CONSISTING OF AN ID# AND A TREE TAG #. ID NUMBER IS INCLUDED BECAUSE SOME TREE TAGS NUMBERS WERE INADVERTENTLY UTILIZED IN THE TREE SURVEY.
4. TREES IN THE SINGLE-FAMILY RESIDENTIAL AREA ON THE EAST OF THE PROPERTY ARE RECOMMENDED FOR SAVING OR ANTICIPATED FOR REMOVAL. THE ULTIMATE DECISION ON TREE PRESERVATION WILL BE UP TO THE DEVELOPER OF THESE LOTS AND THE NEW HOME BUYERS.

LEGEND

- 123-456 — EXISTING TREE (ID#-TAG#)
- TREES TO REMAIN
- TREE ROOT PROTECTION ZONE
- TREES TO REMOVE
- ⊗ TREES RECOMMEND TO SAVE
- ⚡ LOW-QUALITY TREES, IDENTIFIED FOR POTENTIAL REMOVAL
- PROPERTY BOUNDARY

