


41

# RAFINATO PILLARS AND WALL WITH YORK CAPS

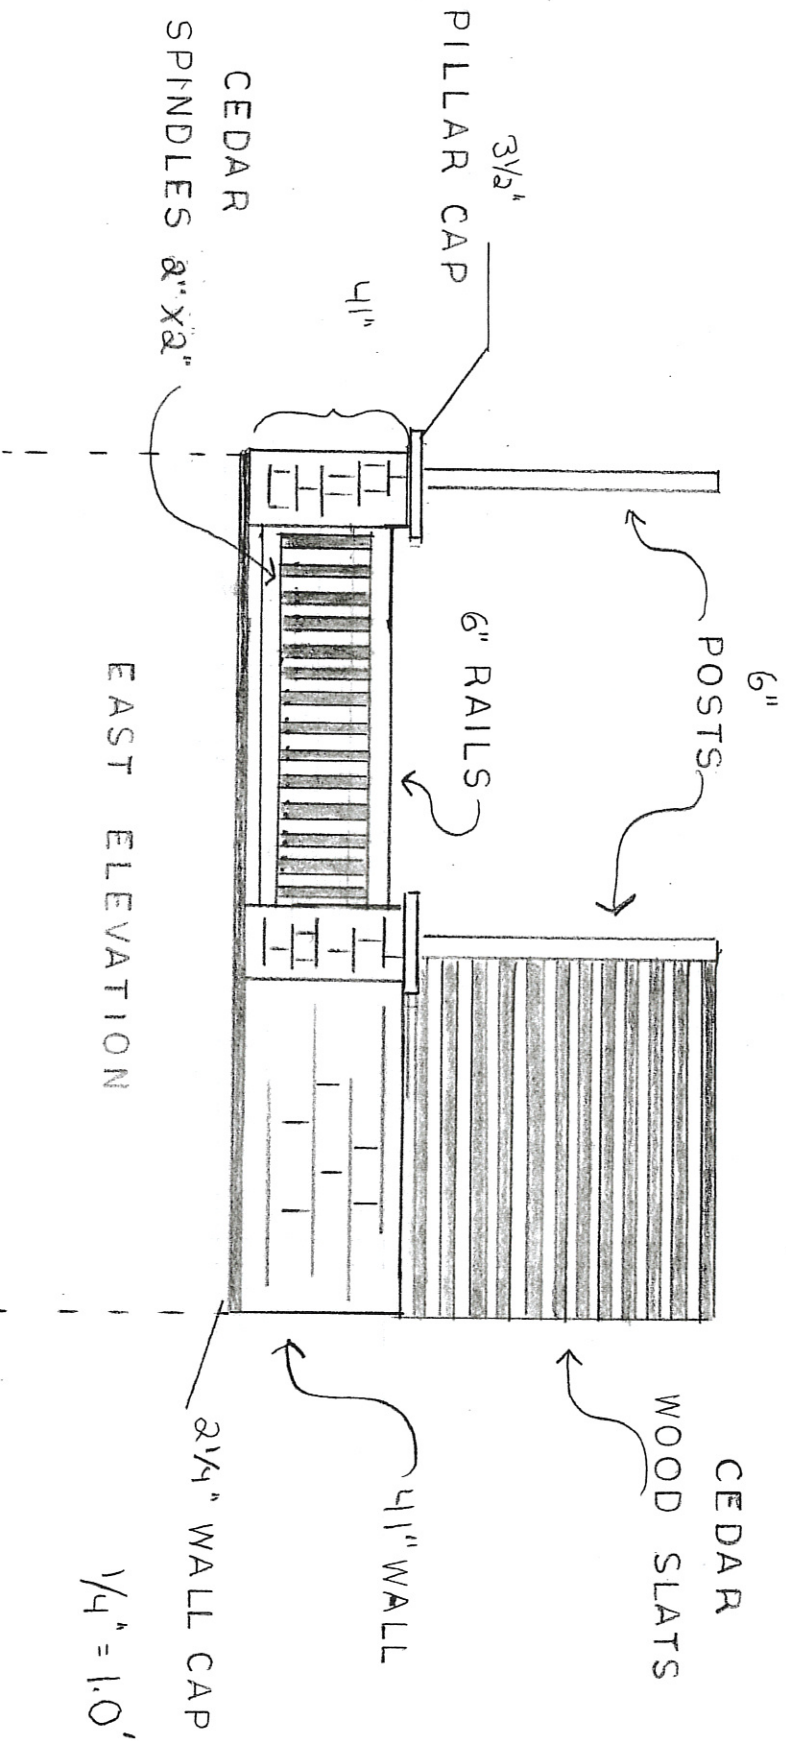


REVISION 2/27/18

CREATIVE LANDSCAPE  
DESIGNS

RECEIVED  
MAR 01 2018  
VILLAGE OF ELM GROVE

# RAFFINATO PILLARS WITH YORK CAPS

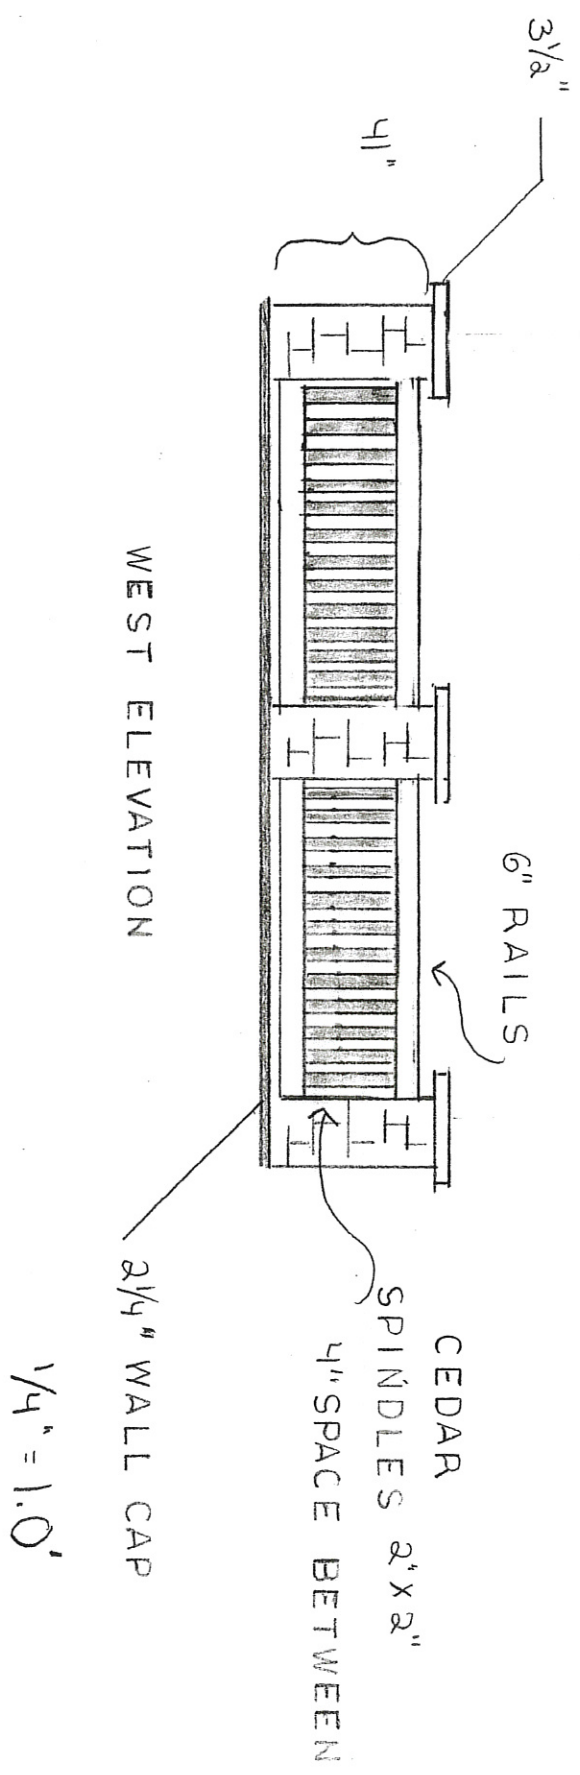

REVISION 2/27/18

CREATIVE LANDSCAPE  
DESIGNS

1/4" = 1.0'