

South View

4" Haven PostCap

Full fence panel

1x4" cedar trim

2x4 Cedar post

6'

5.5"

2x4 cedar

(b) 3.5"

exposure overlapped by 1x6" picket on north side

72"

(a) 1x6" cedar picket

a

b

a

b

a

b

a

b

a

b

a

b

a

b

a

b

a


b


a

Footer 3' deep

Top of ground

Footer 3' deep

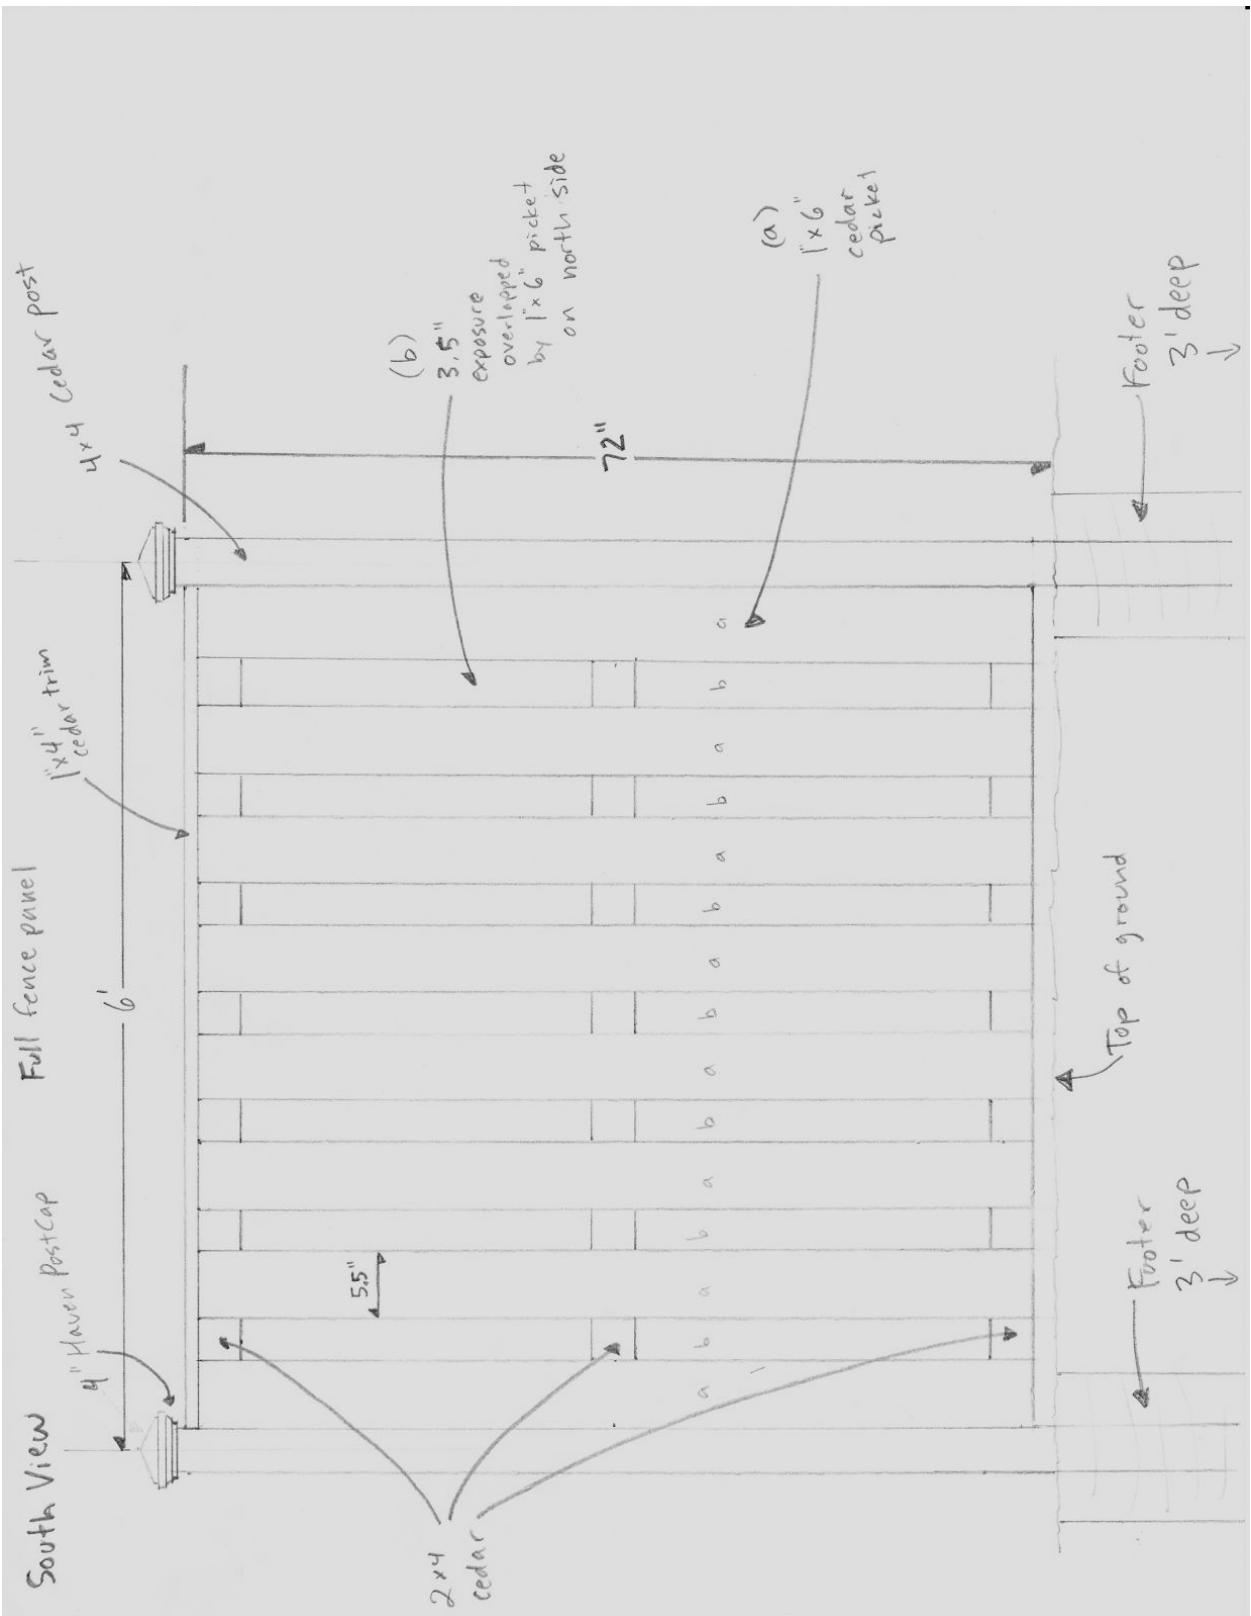

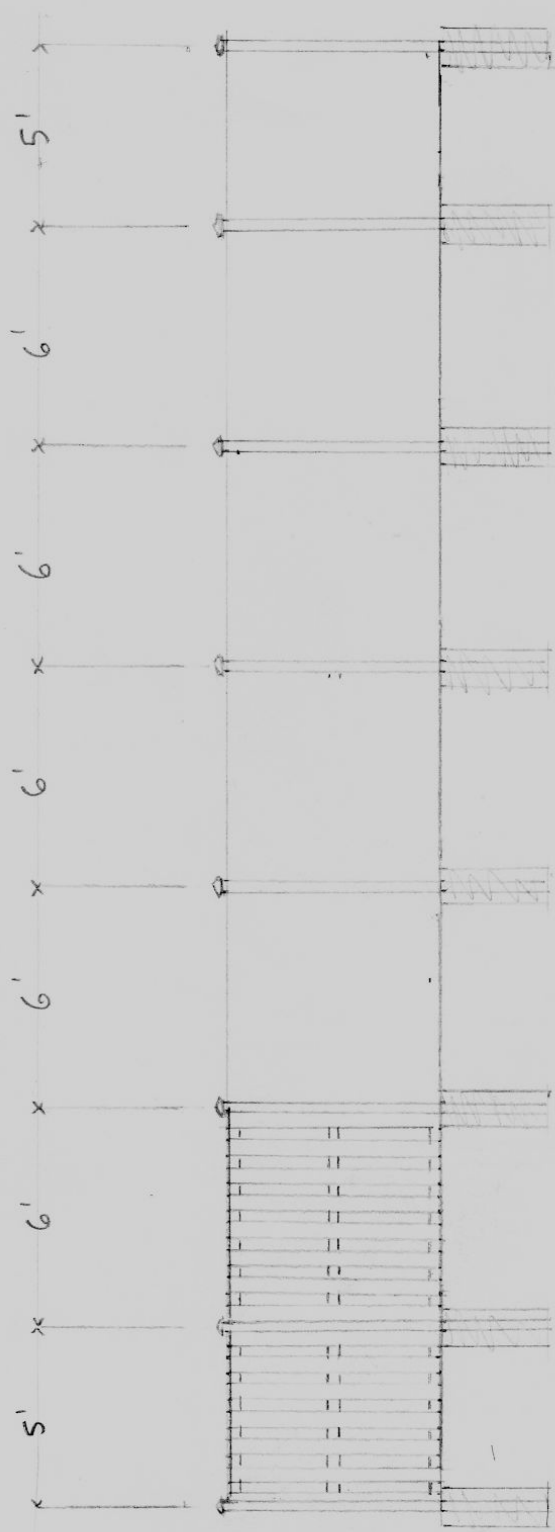

South view full elevation

Tree planted on SE corner of fence



