


CAT. 'B' - 27' P. WALL - 6' T/W-R - 9' PLATE - ROOF ONLY
4.3' REQ. < 7'

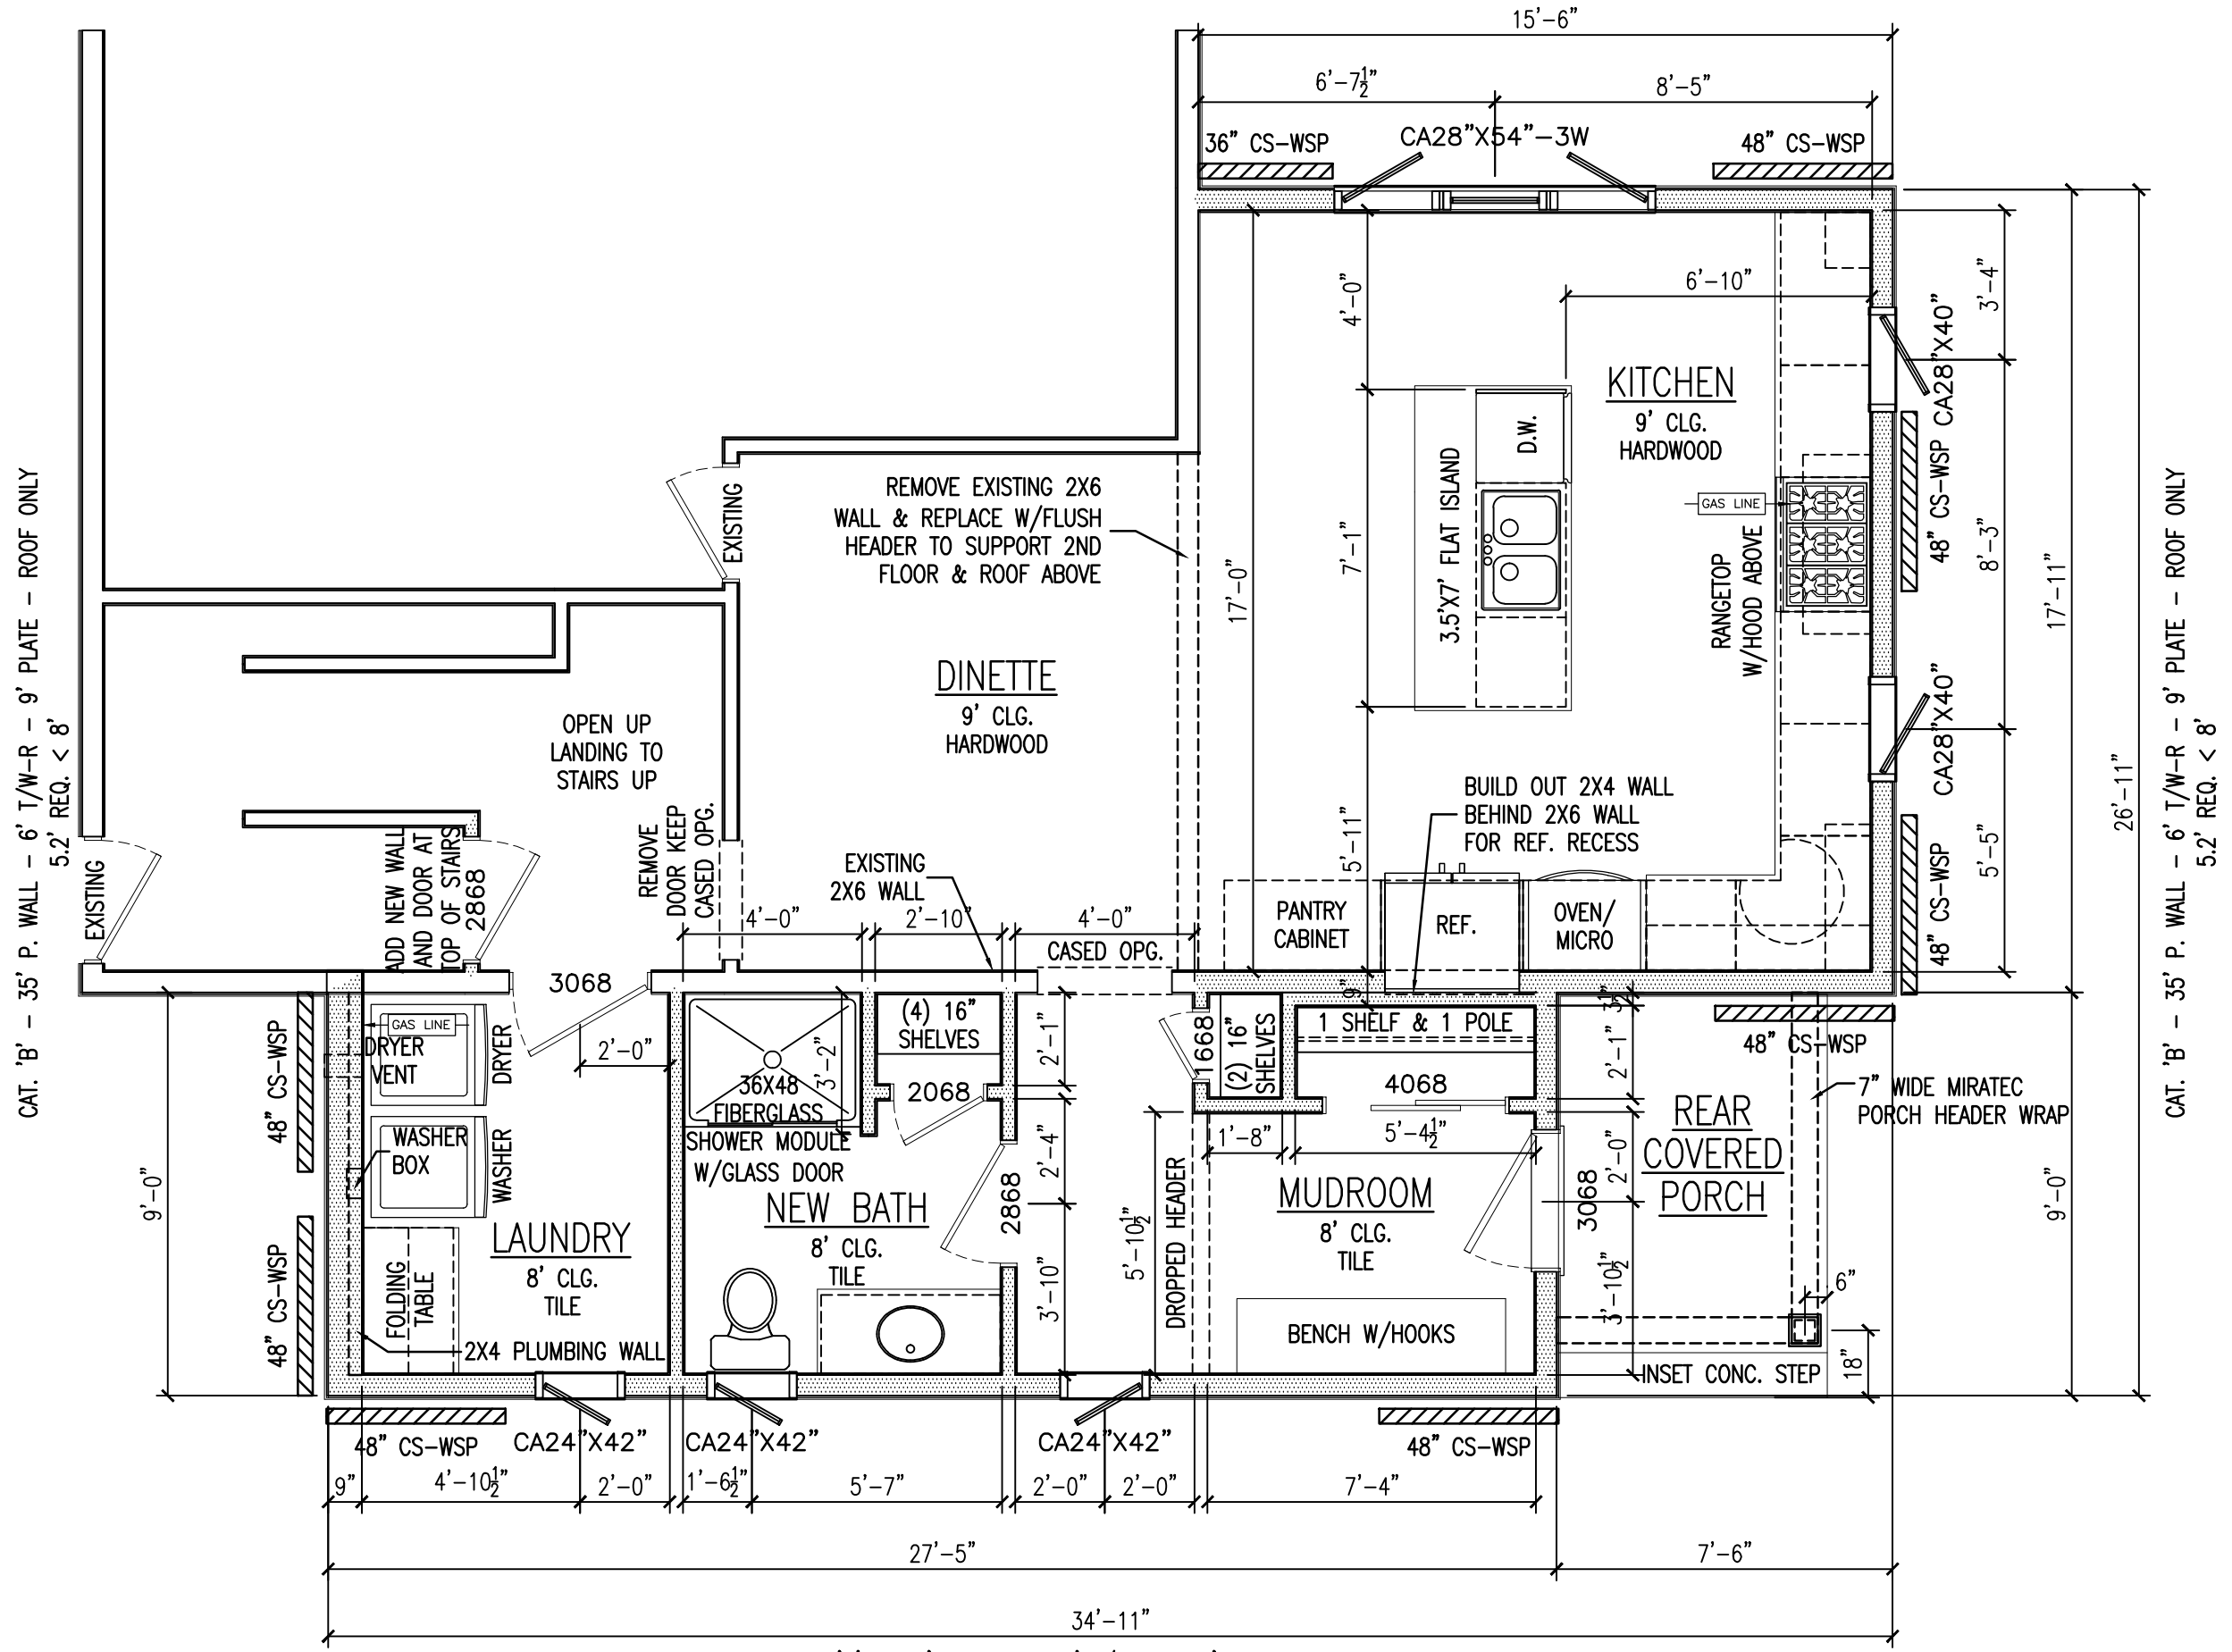

CAT. 'B' - 27' P. WALL - 6' T/W-R - 9' PLATE - ROOF ONLY
4.3' REQ. < 12'