


15'x11' Pergola Side View  
Jim + Erika Zaiser  
1550 - SUNSET Drive  
Elm Grove, WI 53122

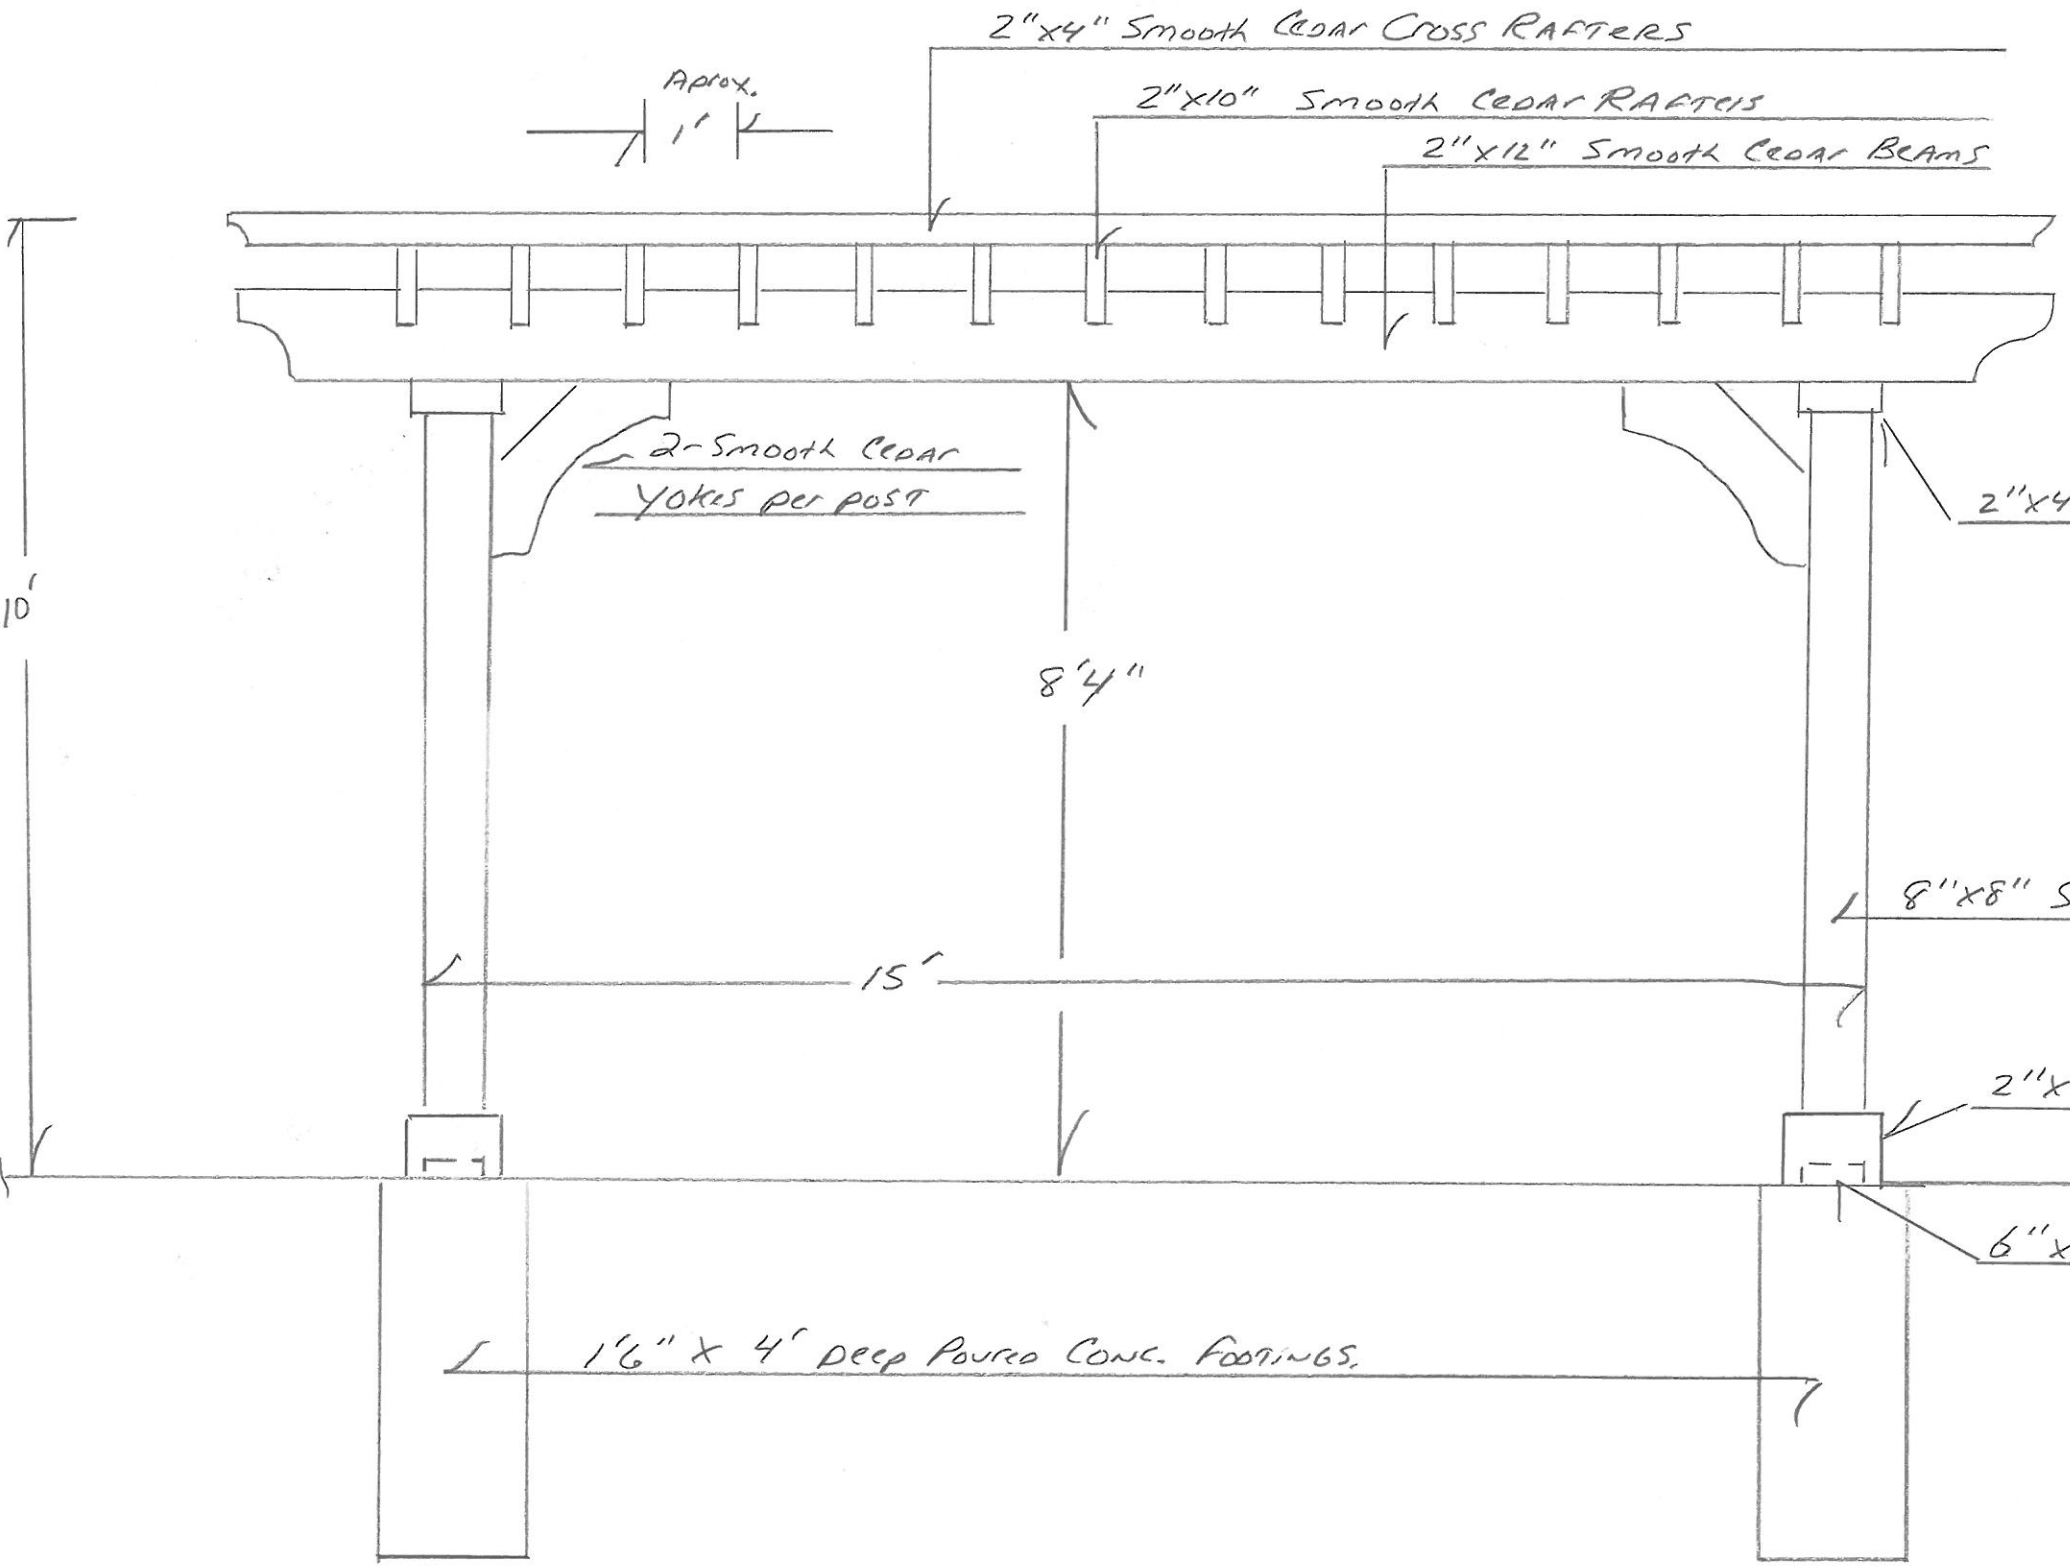

Aprox.  
1'

2"x4" Smooth Cedar Cross Rafter

2"x10" Smooth Cedar Rafter

2"x12" Smooth Cedar Beams

2 Smooth Cedar  
Yokes per post

2"x4" Smooth Cedar Trim Board

8"x8" Smooth Cedar Post

2"x8" Smooth Cedar Trim Board

6"x6" Simpson Post Anchor Base

1'6" x 4' Deep Poured Conc. Footings

10'

8'4"

15'

15' x 11' Pergola End View  
Jim + Erika Zaiser  
1550- Sunset Drive  
Elm Grove, WI 53122

