


ELM GROVE HEIGHTS
CONCEPTUAL ARCHITECTURAL SITE PLAN

Appendix 1

DECEMBER 17, 2018

SCALE: 1:30

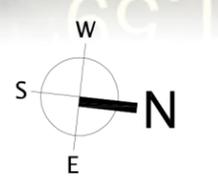

- 1 SHINGLE ROOF TYP.
- 2 METAL ROOF
- 3 MASONRY
- 4 GROUND FACE BLOCK
- 5 SIDING



**ELM GROVE HEIGHTS
CONCEPTUAL ELEVATIONS**

Appendix 1

DECEMBER 17, 2018

SCALE: 1:20



JLA
ARCHITECTS



Landscape Architecture and Urban Planning Design Consulting

- 1 SHINGLE ROOF TYP.
- 2 METAL ROOF
- 3 MASONRY
- 4 GROUND FACE BLOCK
- 5 SIDING




SOUTH ELEVATION



ELM GROVE HEIGHTS

Appendix 1

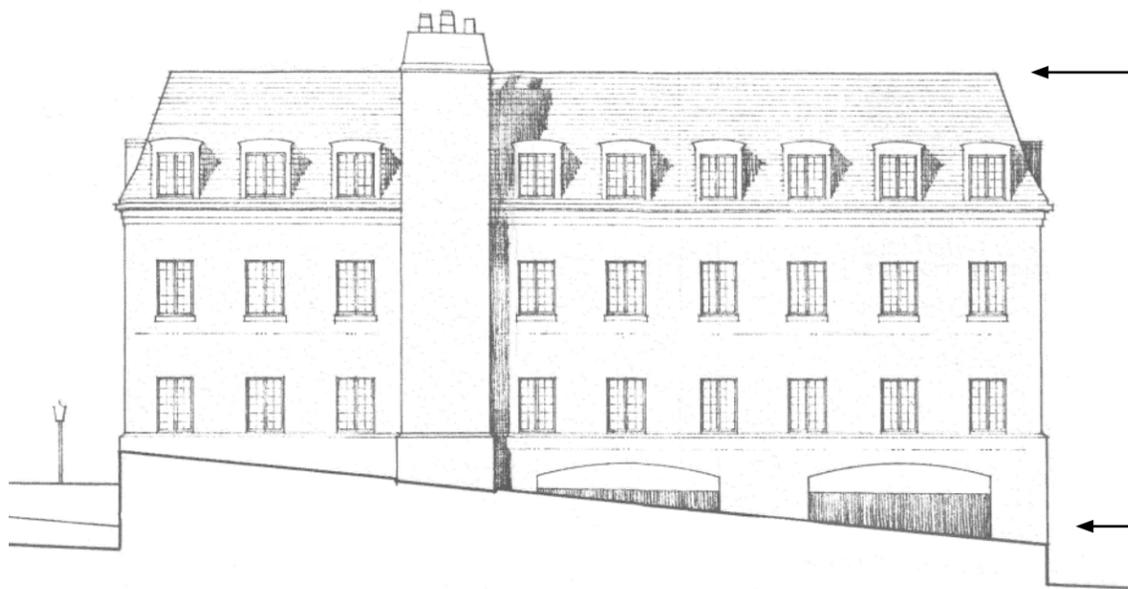

EXISTING BUILDING
SOUTH ELEVATION

+/- 1.5 ft



NEW BUILDING
SOUTH ELEVATION

+/- 67.5'



ELM GROVE HEIGHTS
CONCEPTUAL ELEVATIONS



Appendix 1

DECEMBER 17, 2018

Scale: 1:20



- 1 SHINGLE ROOF TYP.
- 2 TRELLIS
- 3 MASONRY
- 4 GROUND FACE BLOCK
- 5 SIDING



WEST ELEVATION



ELM GROVE HEIGHTS
CONCEPTUAL ELEVATIONS

Appendix 1

DECEMBER 17, 2018

SCALE: 1:20



JLA
ARCHITECTS



Landscape Architecture and Master Planning Design Consulting

- 1 SHINGLE ROOF TYP.
- 2 METAL ROOF
- 3 MASONRY
- 4 GROUND FACE BLOCK
- 5 SIDING




NORTH ELEVATION



ELM GROVE HEIGHTS

- 1 SHINGLE ROOF TYP.
- 2 METAL ROOF
- 3 MASONRY
- 4 GROUND FACE BLOCK
- 5 SIDING

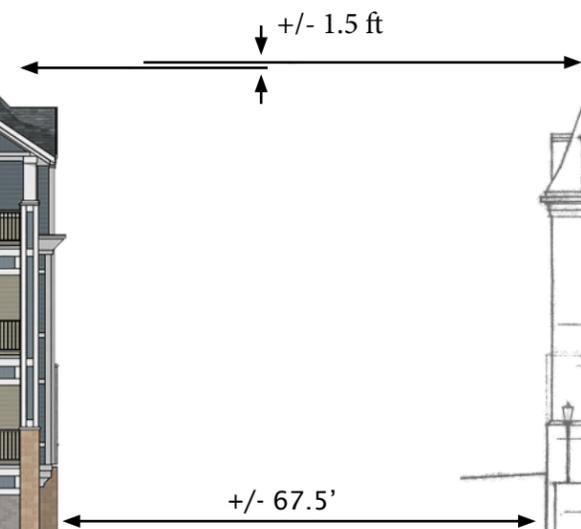

EXISTING BUILDING
NORTH ELEVATION



**ELM GROVE HEIGHTS
CONCEPTUAL ELEVATIONS**



Appendix 1

DECEMBER 17, 2018

Scale: 1:20





ELM GROVE HEIGHTS
CONCEPTUAL PERSPECTIVE - SE CORNER

Appendix 1

DECEMBER 17, 2018





JLA
ARCHITECTS

ELM GROVE HEIGHTS
CONCEPTUAL PERSPECTIVE - SW CORNER


Appendix 1

DECEMBER 17, 2018




Landscape Architecture and Urban Planning Design Consulting

FIRST FLOOR

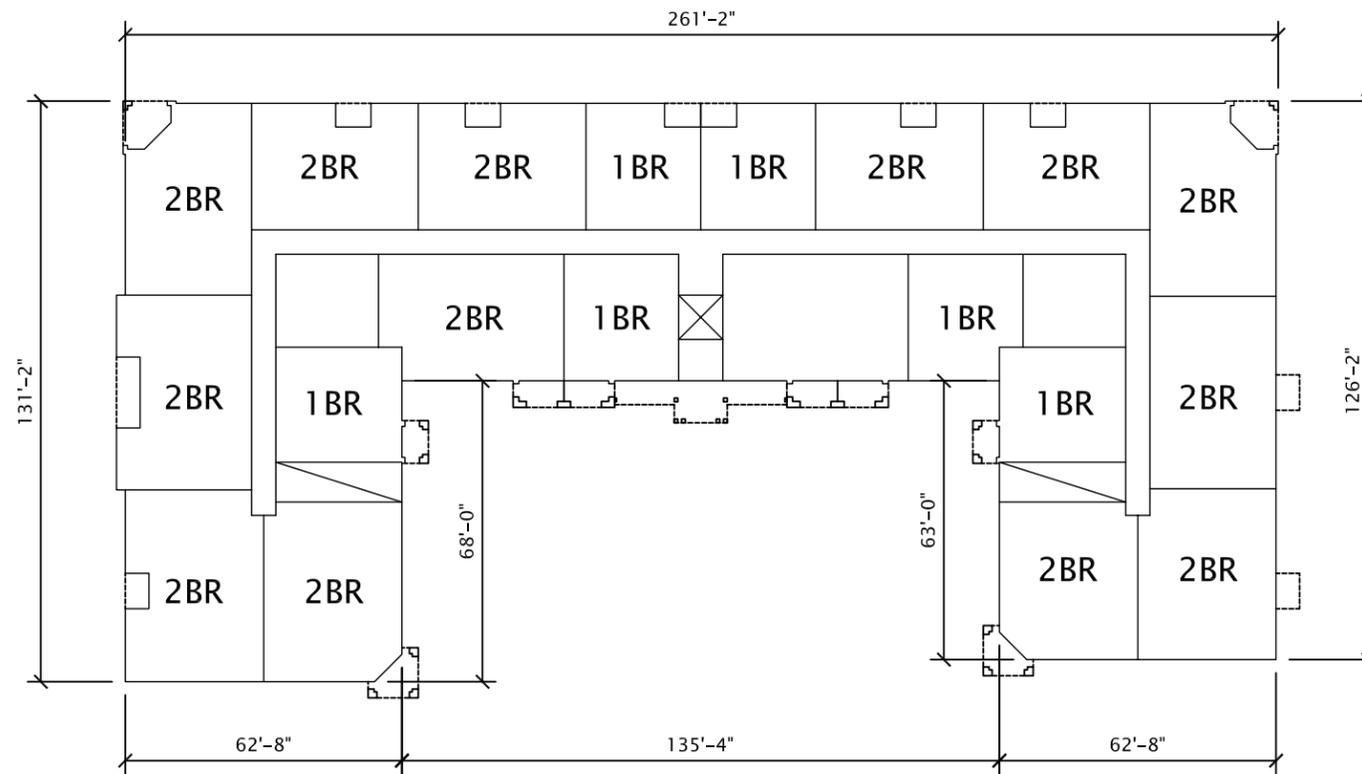

LOWER FLOOR

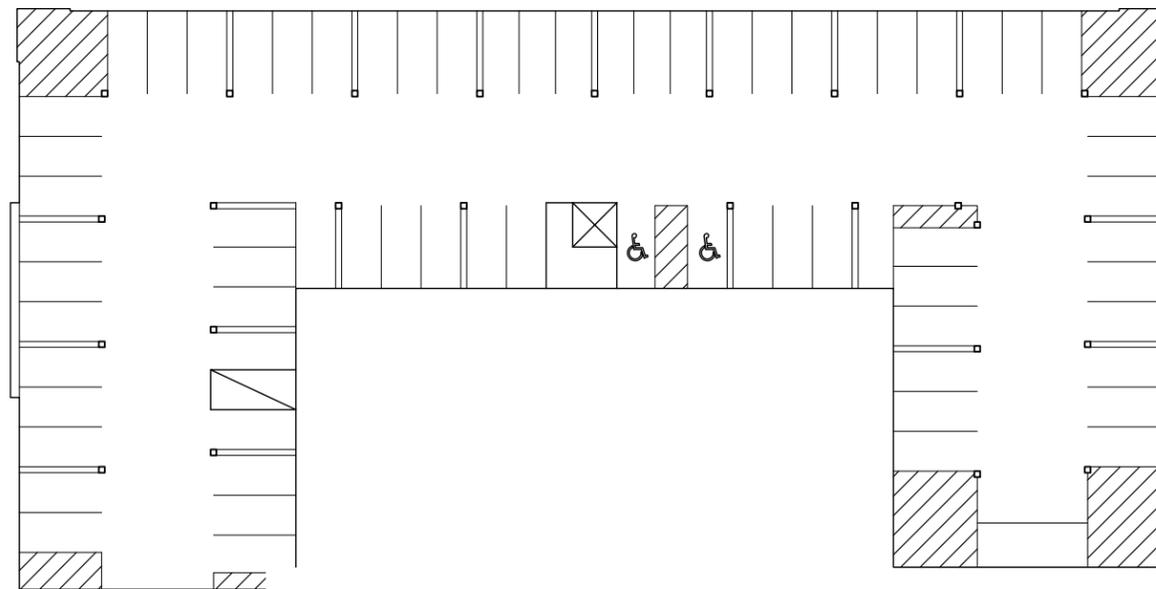


ELM GROVE HEIGHTS
CONCEPTUAL UNIT LAYOUTS

Appendix 1

DECEMBER 17, 2018


SCALE: 1:40

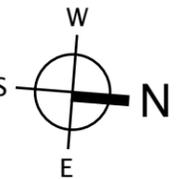


JLA
ARCHITECTS

Landscape Architecture and Urban Planning Design Consulting

UPPER FLOOR

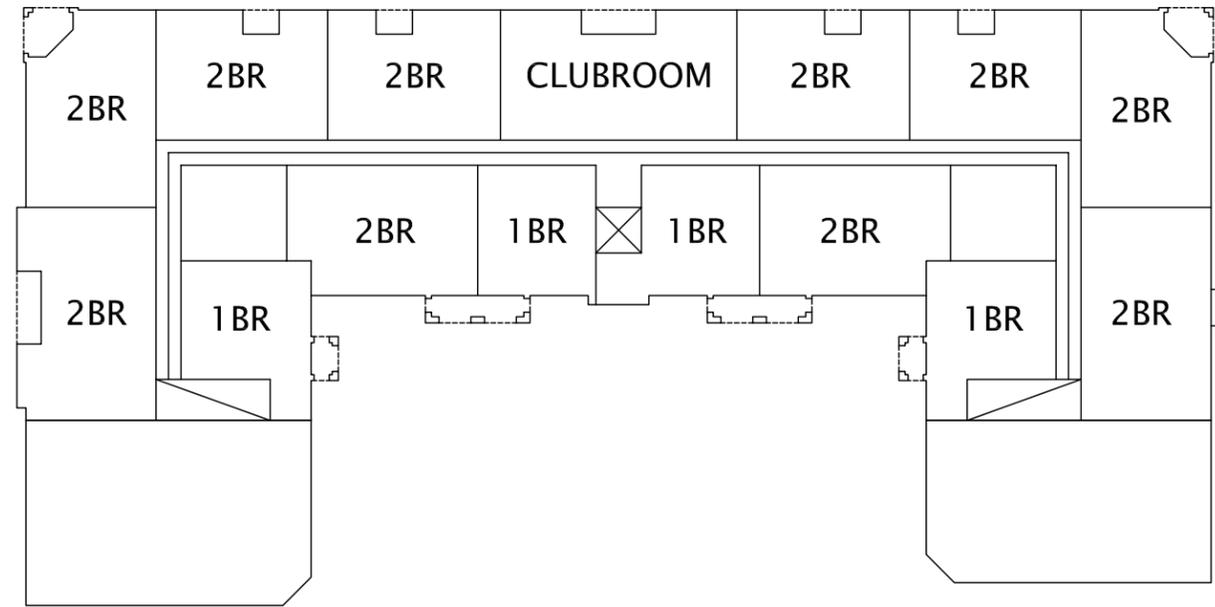

TYPICAL FLOOR

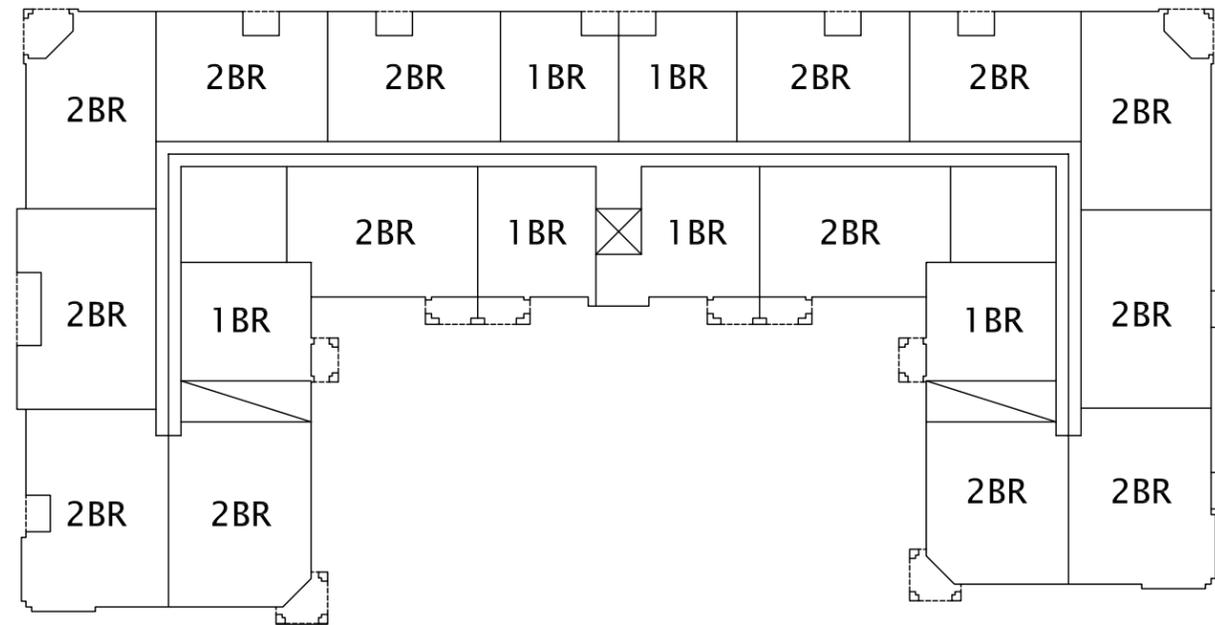


ELM GROVE HEIGHTS
CONCEPTUAL UNIT LAYOUTS

Appendix 1


DECEMBER 17, 2018

SCALE: 1:40

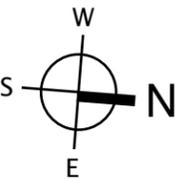


JLA
ARCHITECTS

Landscape Architecture and Urban Planning Design Consulting

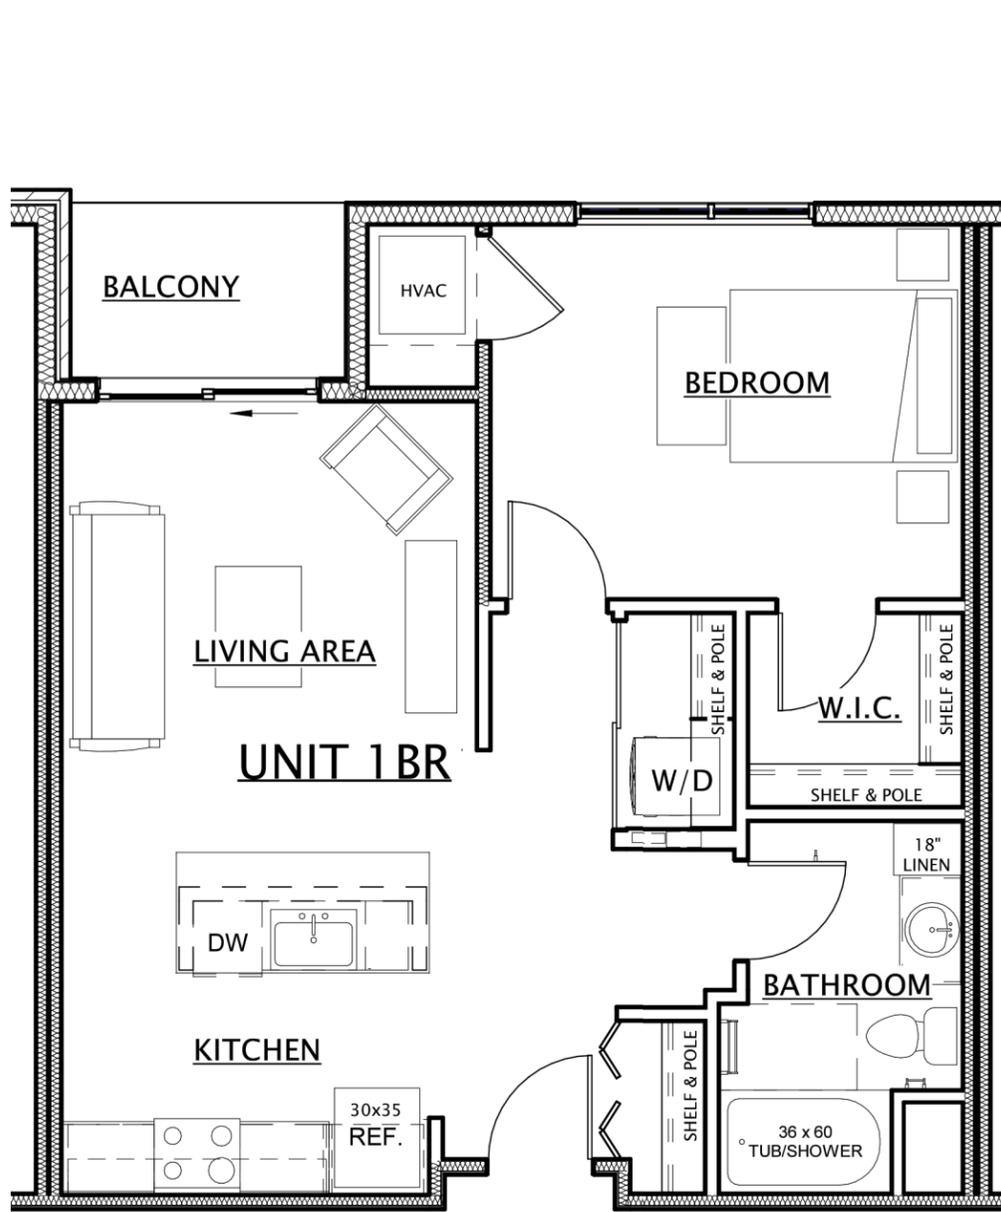

TYPICAL (1) BEDROOM UNIT

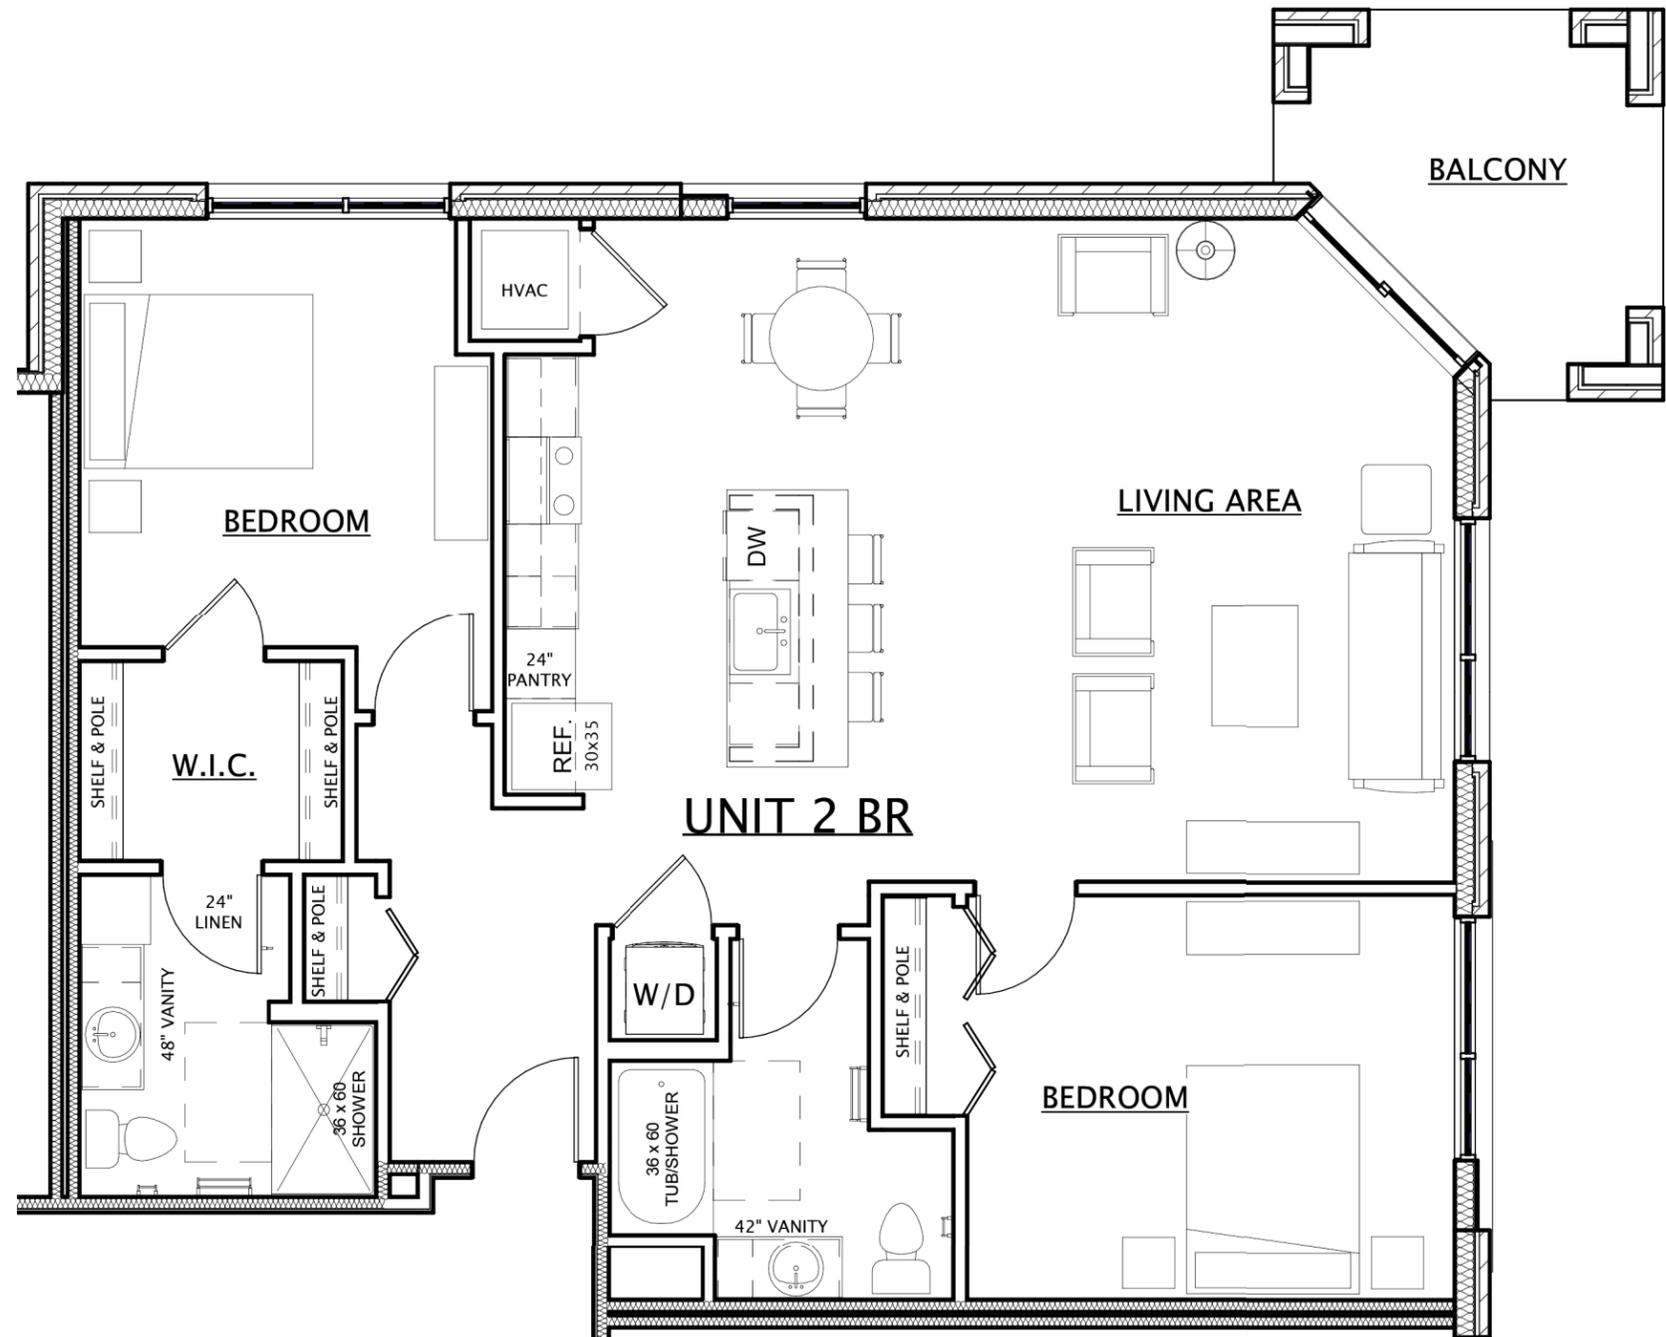

TYPICAL (2) BEDROOM UNIT



ELM GROVE HEIGHTS
CONCEPTUAL UNIT LAYOUTS

Appendix 1

DECEMBER 17, 2018
SCALE: 3/16" = 1'-0"



JLA
ARCHITECTS



INSITE LANDSCAPE DESIGN
Landscape Architecture and Master Planning Design Consulting