


Appendix 2.

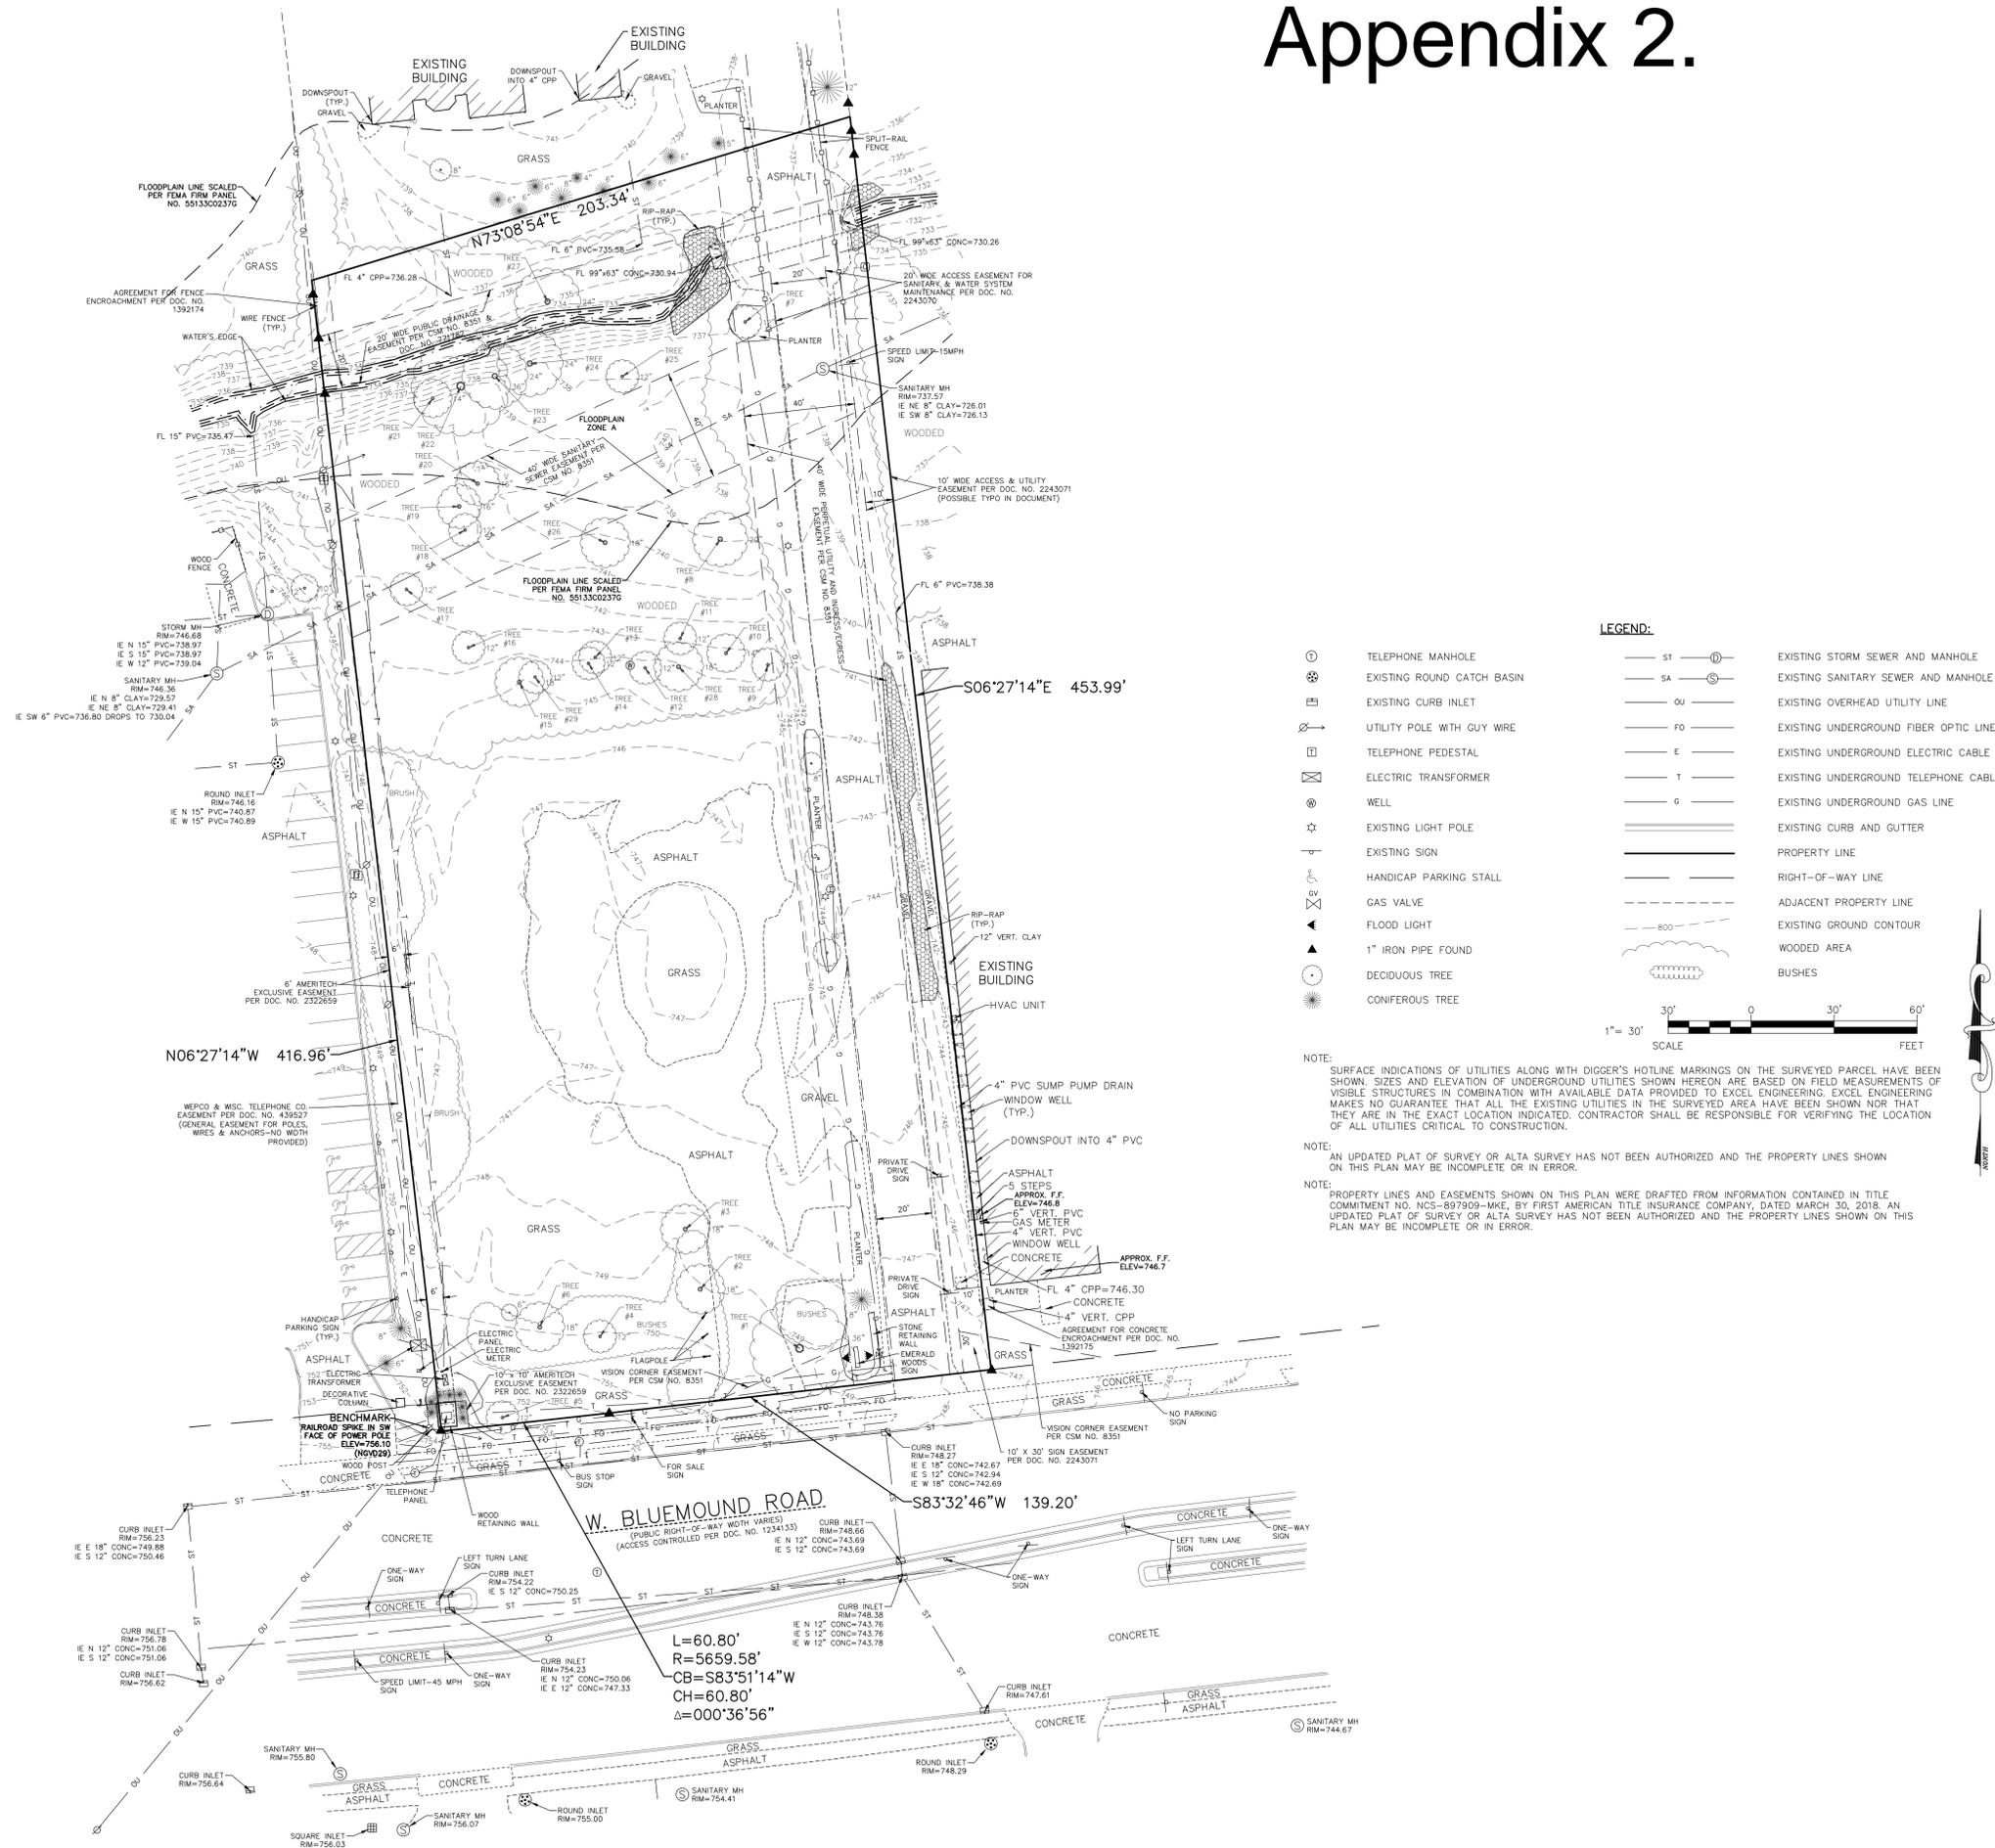

EXISTING SURVEY
HORIZON - ELM GROVE HEIGHTS
 13040 BLUEMOUND RD • ELM GROVE, WI

PROFESSIONAL SEAL

PRELIMINARY DATES
APR. 20, 2018
MAY 01, 2018

NOT FOR CONSTRUCTION

SHEET INFORMATION
EXISTING SURVEY
SHEET NUMBER
ES